


CONSTRUCTION PRIORITY
Contractor shall verify and locate all underground utility locations and elevations prior to construction with the respective utility companies.

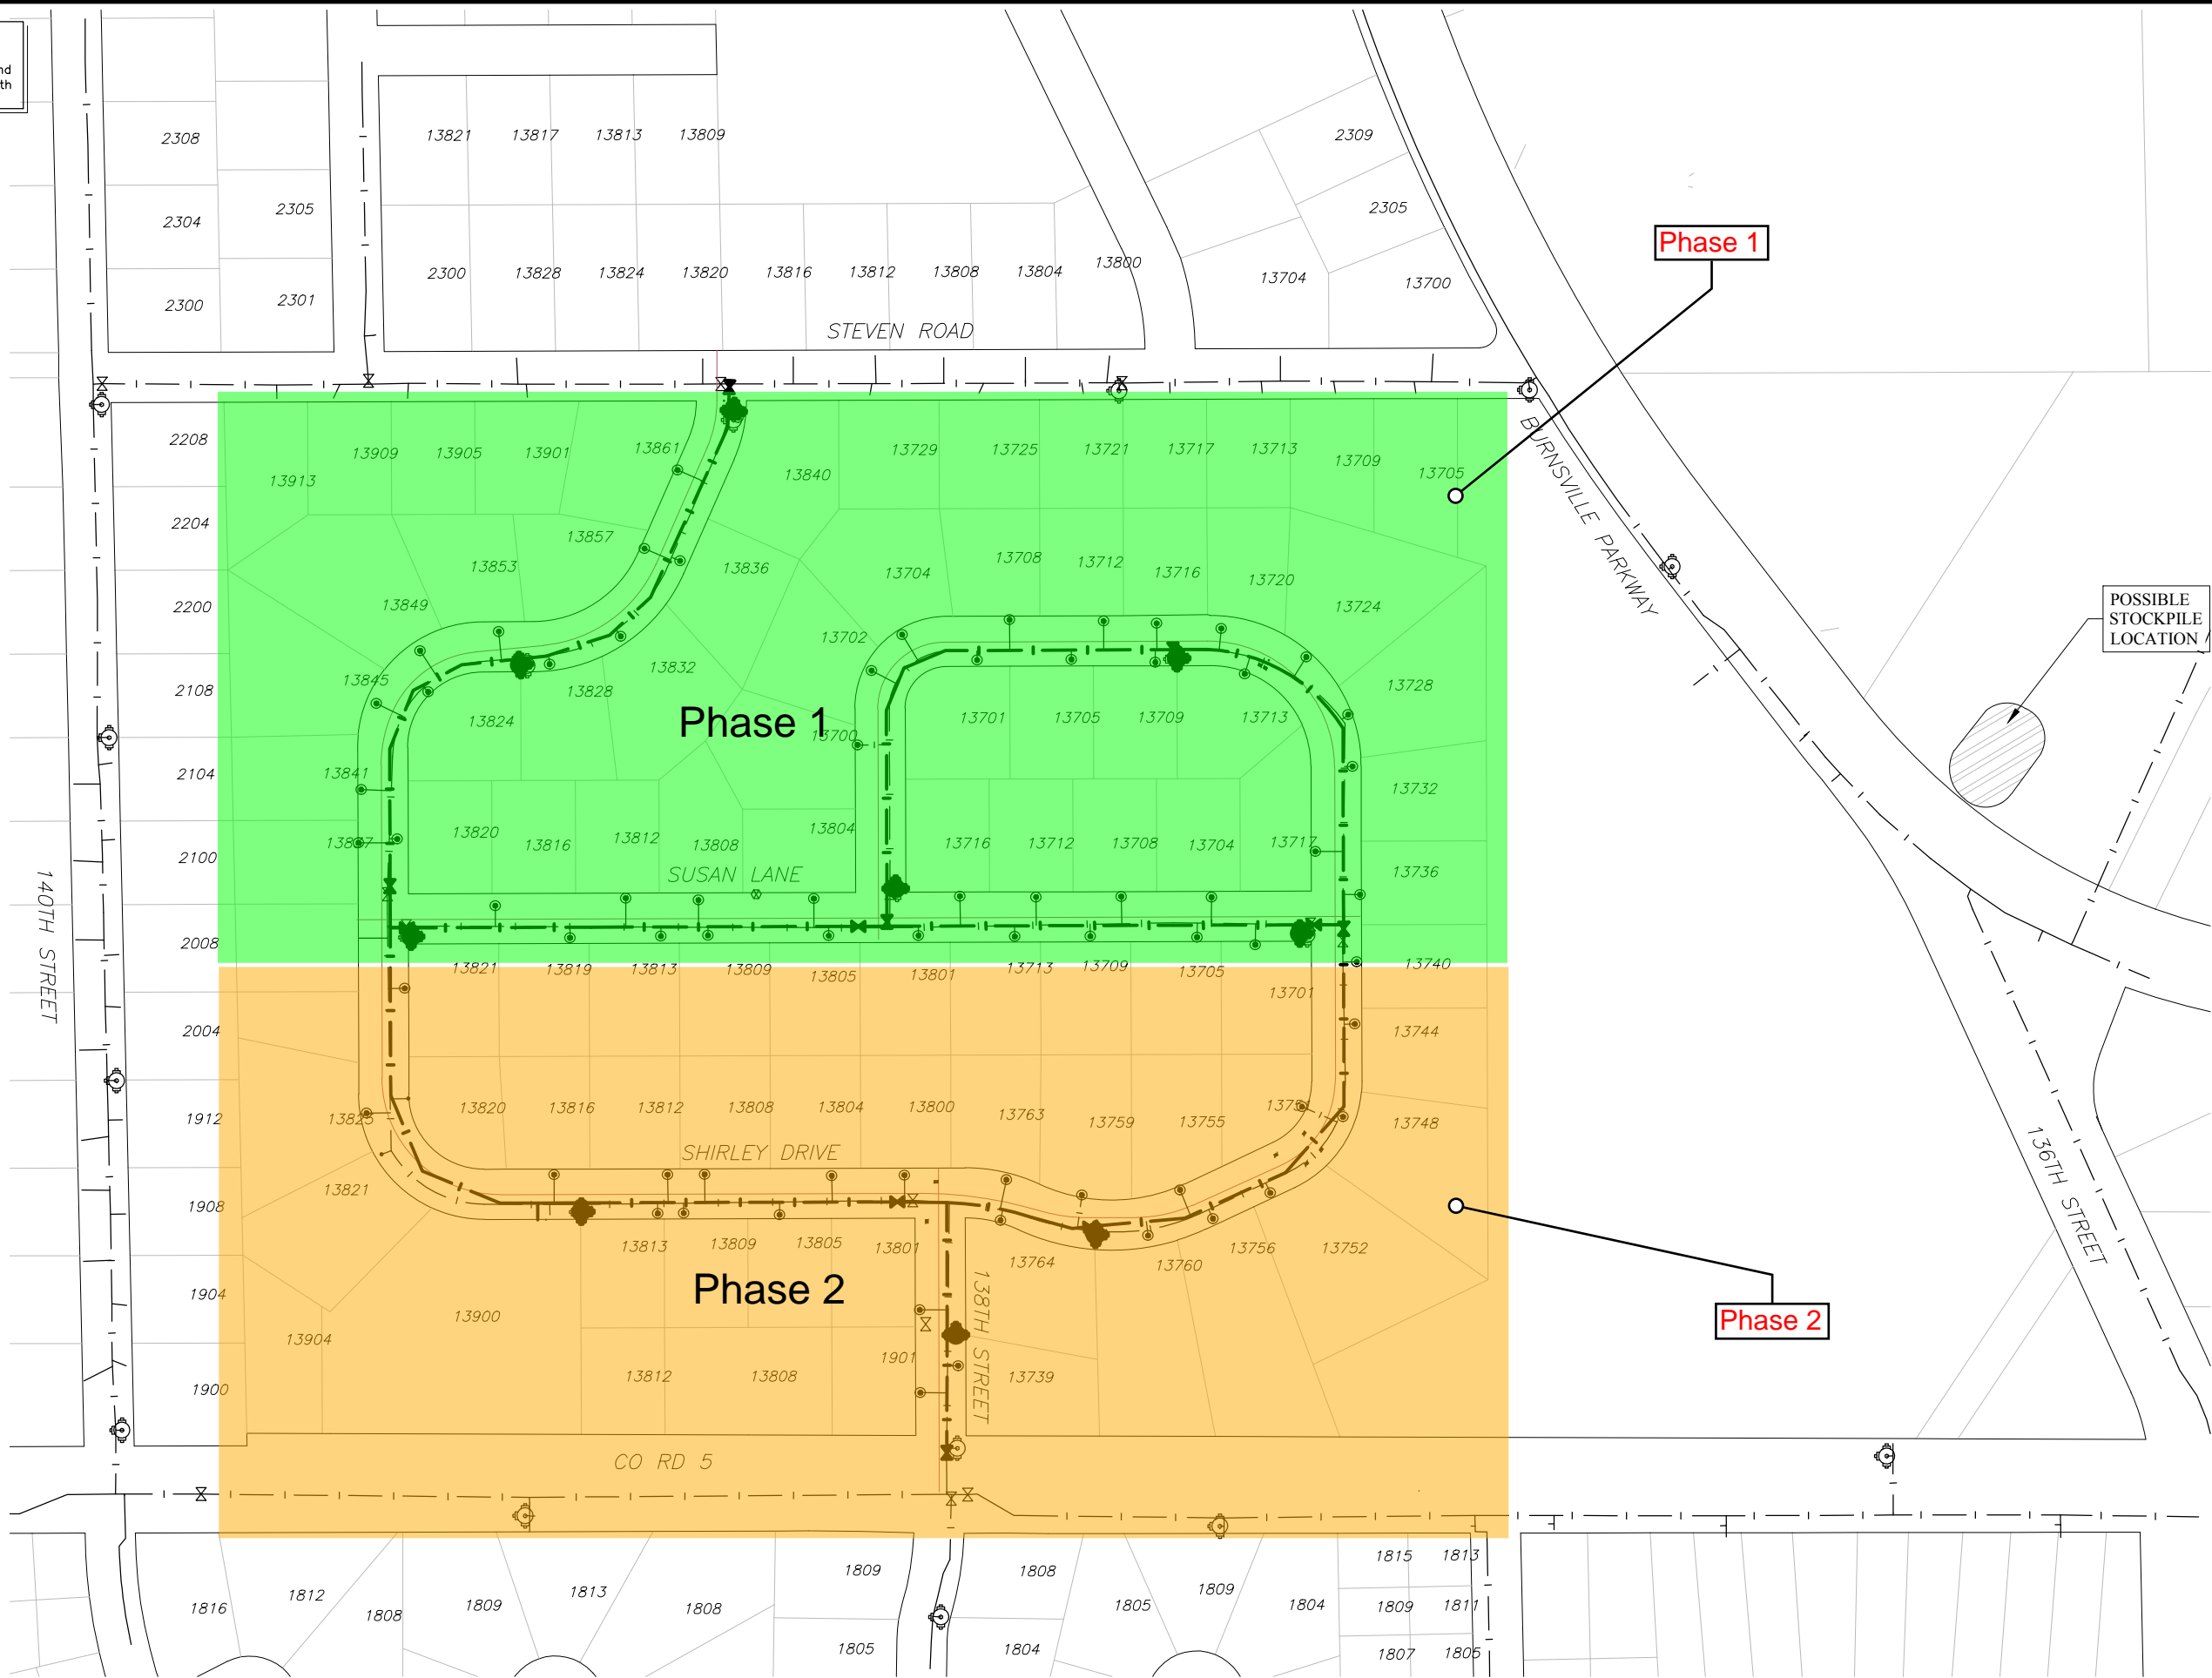

0 100 200
SCALE IN FEET



I hereby certify that this plan, specification or report was prepared by me or under my direct supervision and that I am a duly licensed professional engineer for the State of Minnesota.
Mark D. Schmeckel
DATE 03/06/18 REG. NO. 54197

Date	Revision	Design By	Checked By	Drawn By	Proj. No.
		JDS	INPT	DDK	18-101A

WATERMAIN LAYOUT / STOCKPILE LOCATION PLAN
BURNSVILLE HEIGHTS

2/23/2018 2:48 PM S:\Projects\2018\18-101 Street Reconstruction\18-101a_Burnsville Heights Drawings\18-101a.dwg

BURNSVILLE HEIGHTS