


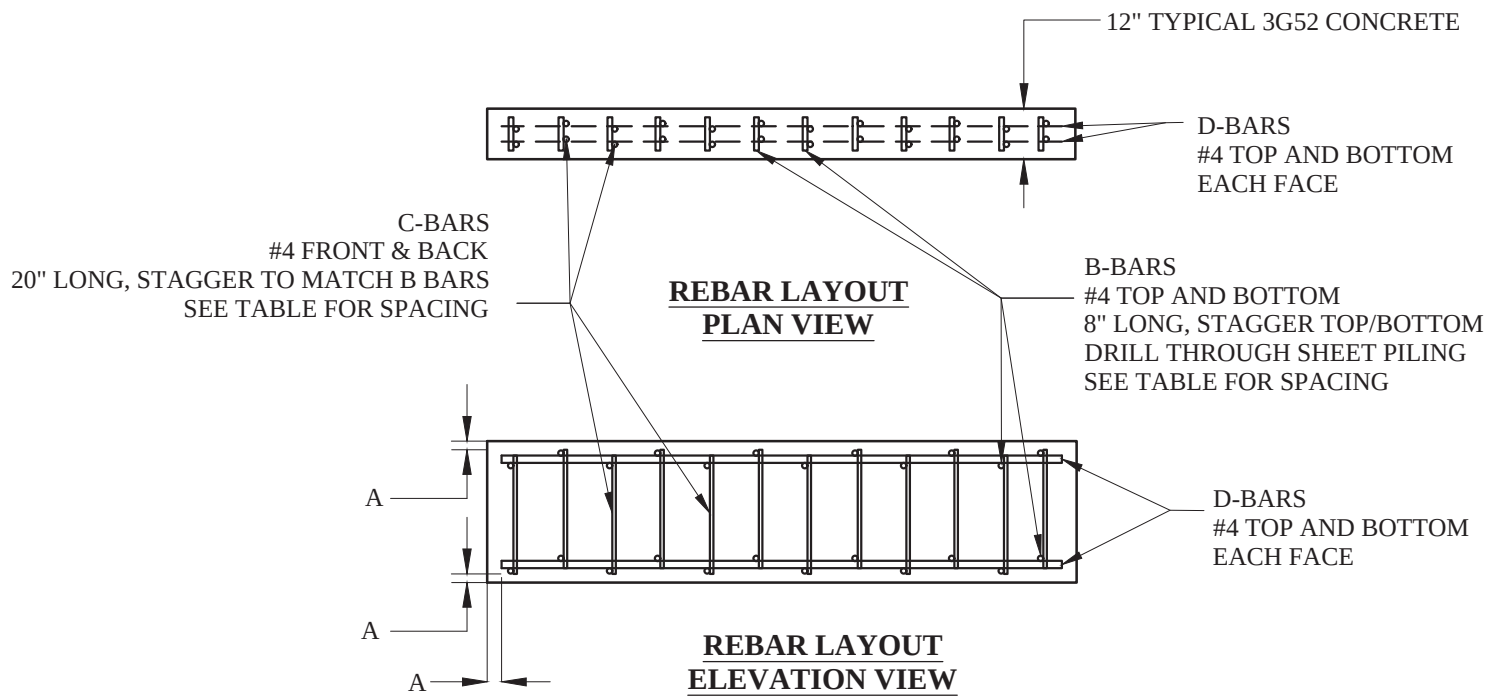

FES SIZE	PILING CAP WIDTH		A	8" #4 "B" BARS 12"-16" O.C.		20" #4 "C" BARS 12"-16" O.C.		#4 "D" BARS 8" O.C.		
	INCHES	FEET		O.C.	QTY.	O.C.	QTY.	LENGTH		QTY.
								INCHES	FEET	
36"	120"	10'	4"	16"	14	16"	14	112"	9' 4"	4
42"	126"	10' 6"	3"	15"	16	15"	16	120"	10'	4
48"	132"	11'	2"	16"	16	16"	16	128"	10' 8"	4
54"	138"	11' 6"	4	13"	20	13"	20	130"	10' 10"	4
60"	144"	12'	2"	14"	20	14"	20	140"	11' 8"	4
66"	150"	12' 6"	3"	16"	18	16"	18	147"	12' 3"	4
72"	156"	13'	3"	15"	20	15"	20	150"	12" 6"	4
78"	162"	13' 6"	4	14"	22	14"	22	154"	12' 10"	4
84"	168"	14'	4"	16"	20	16"	20	160"	13' 4"	4
90"	174"	14' 6"	3"	14"	24	14"	24	168"	14'	4

NOTES:

- A. REBAR OFFSET FROM OUTSIDE EDGE
- B. #4 REBAR, 8" LONG, HORIZONTAL BARS, DRILLED THROUGH SHEET PILING (TOP & BOTTOM)
- C. #4 REBAR, 20" LONG, VERTICAL BARS (FRONT & BACK)
- D. #4 REBAR, FORMS CORNERS OF REBAR CAGE (LENGTH VARIES)



CITY OF BURNSVILLE - ENGINEERING DEPT.

FLARED END SECTION WITH SHEET PILING

Plate No.

STM-8(2)

Revision Date

1/2018

File Location:

S:\Details\english\Storm Sewer\STM08-FESwSheetPiling.dwg