

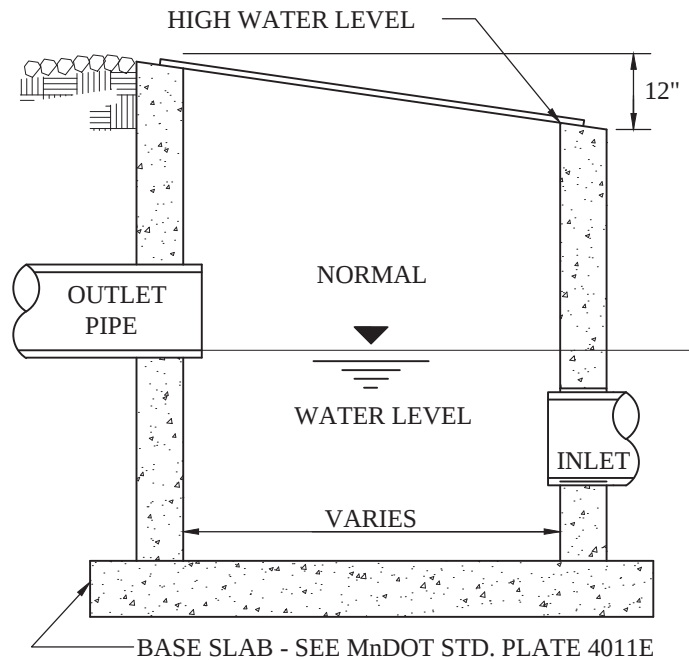


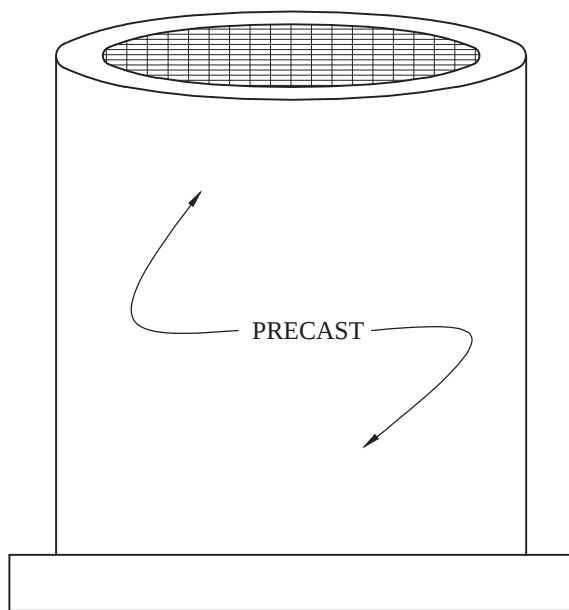

NOTES:

1. REFER TO PLANS FOR SPECIAL STRUCTURE AND PIPE DIMENSIONS AND ELEVATIONS.

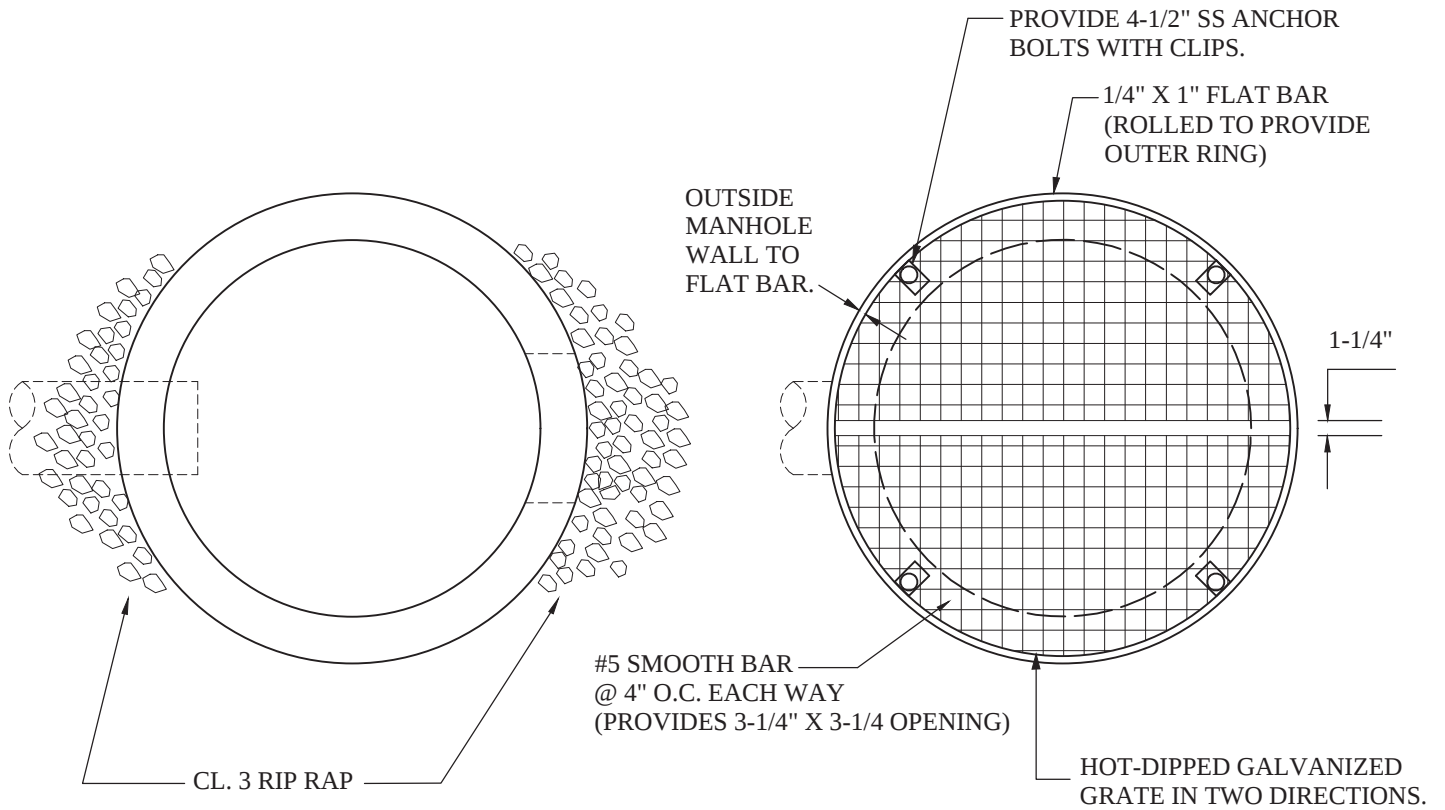

CITY OF BURNSVILLE - ENGINEERING DEPT.

POND OUTLET SKIMMER

Plate No.

STM - 10

Revision Date

1/2018

File Location:

S:\Details\english\Storm Sewer\STM10-Pond Skimmer.dwg