


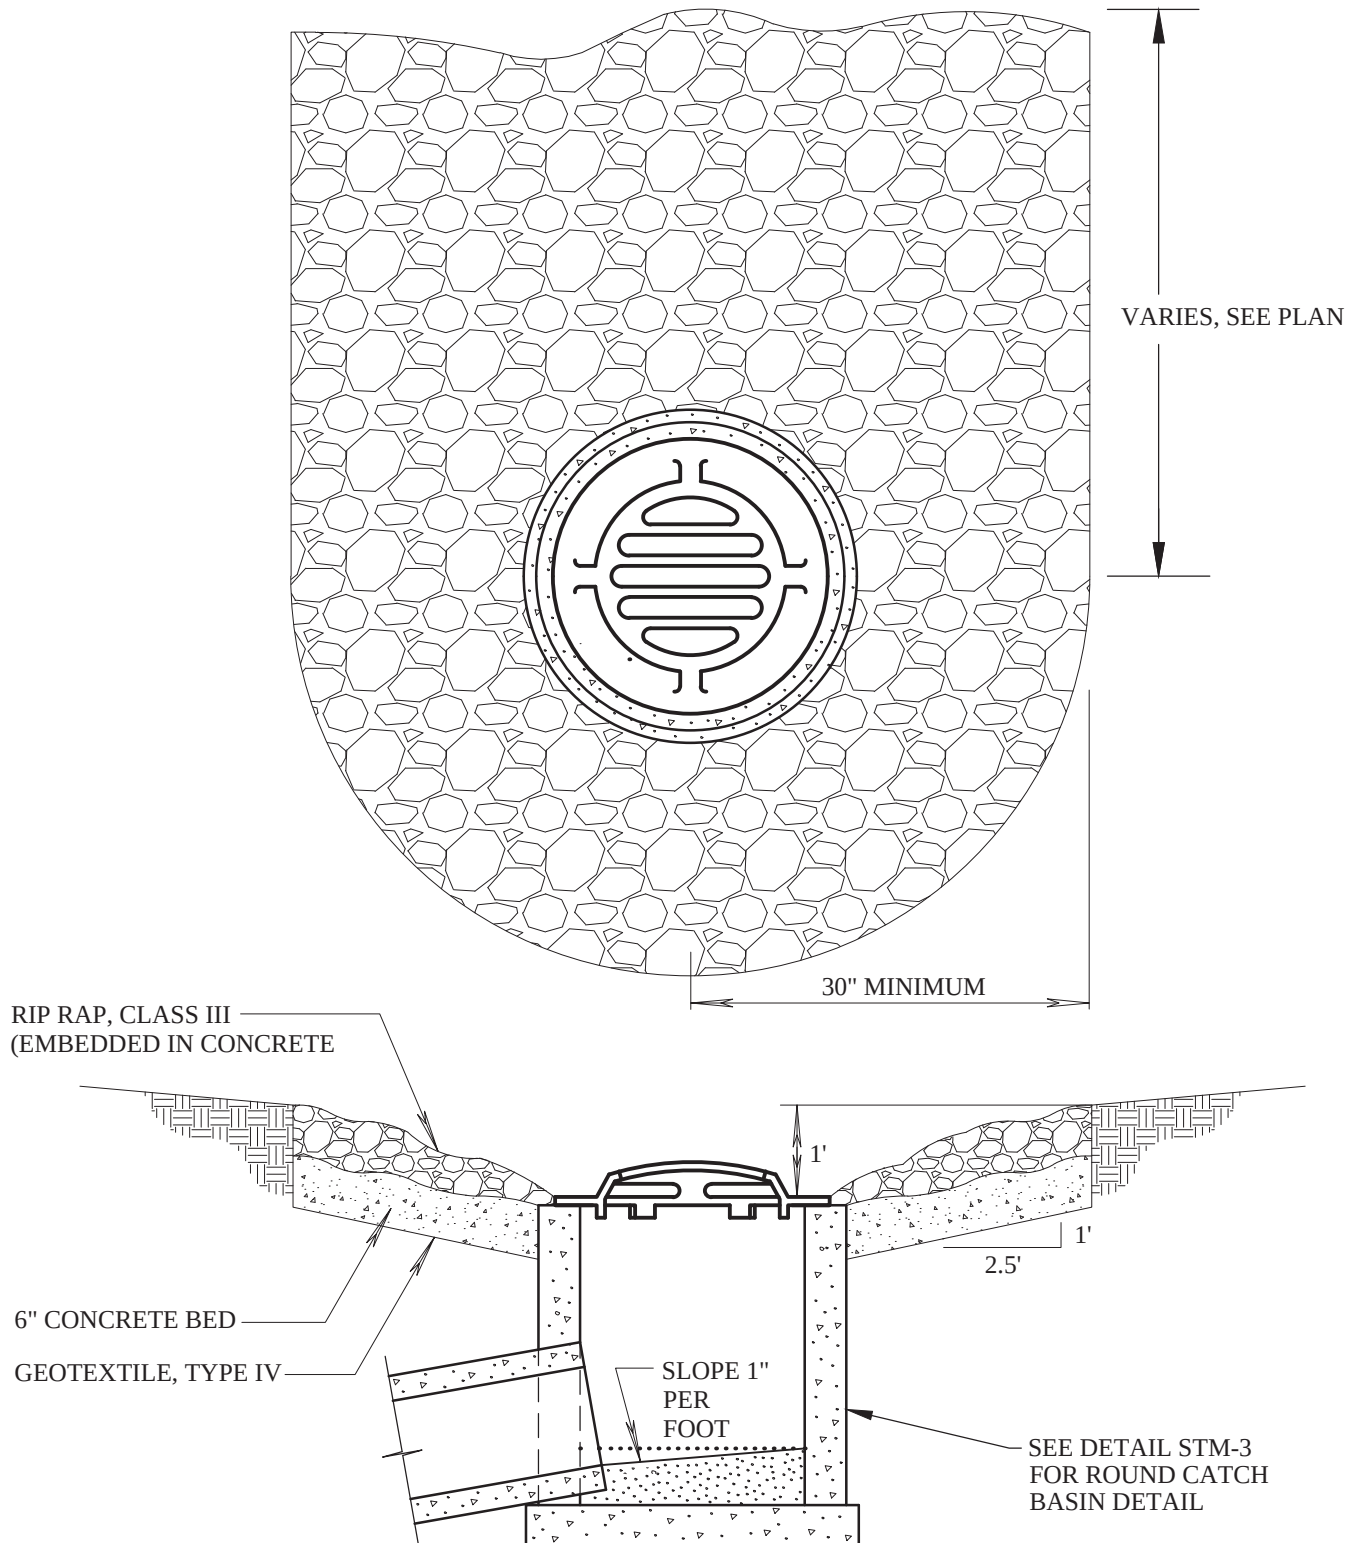

CITY OF BURNSVILLE - ENGINEERING DEPT.

RIP RAP SURFACE DRAIN SWALE

Plate No.	STM - 11
Revision Date	1/2018
File Location: S:\Details\english\Storm Sewer\STM11-Surface Drain SPILLWAY.dwg	