


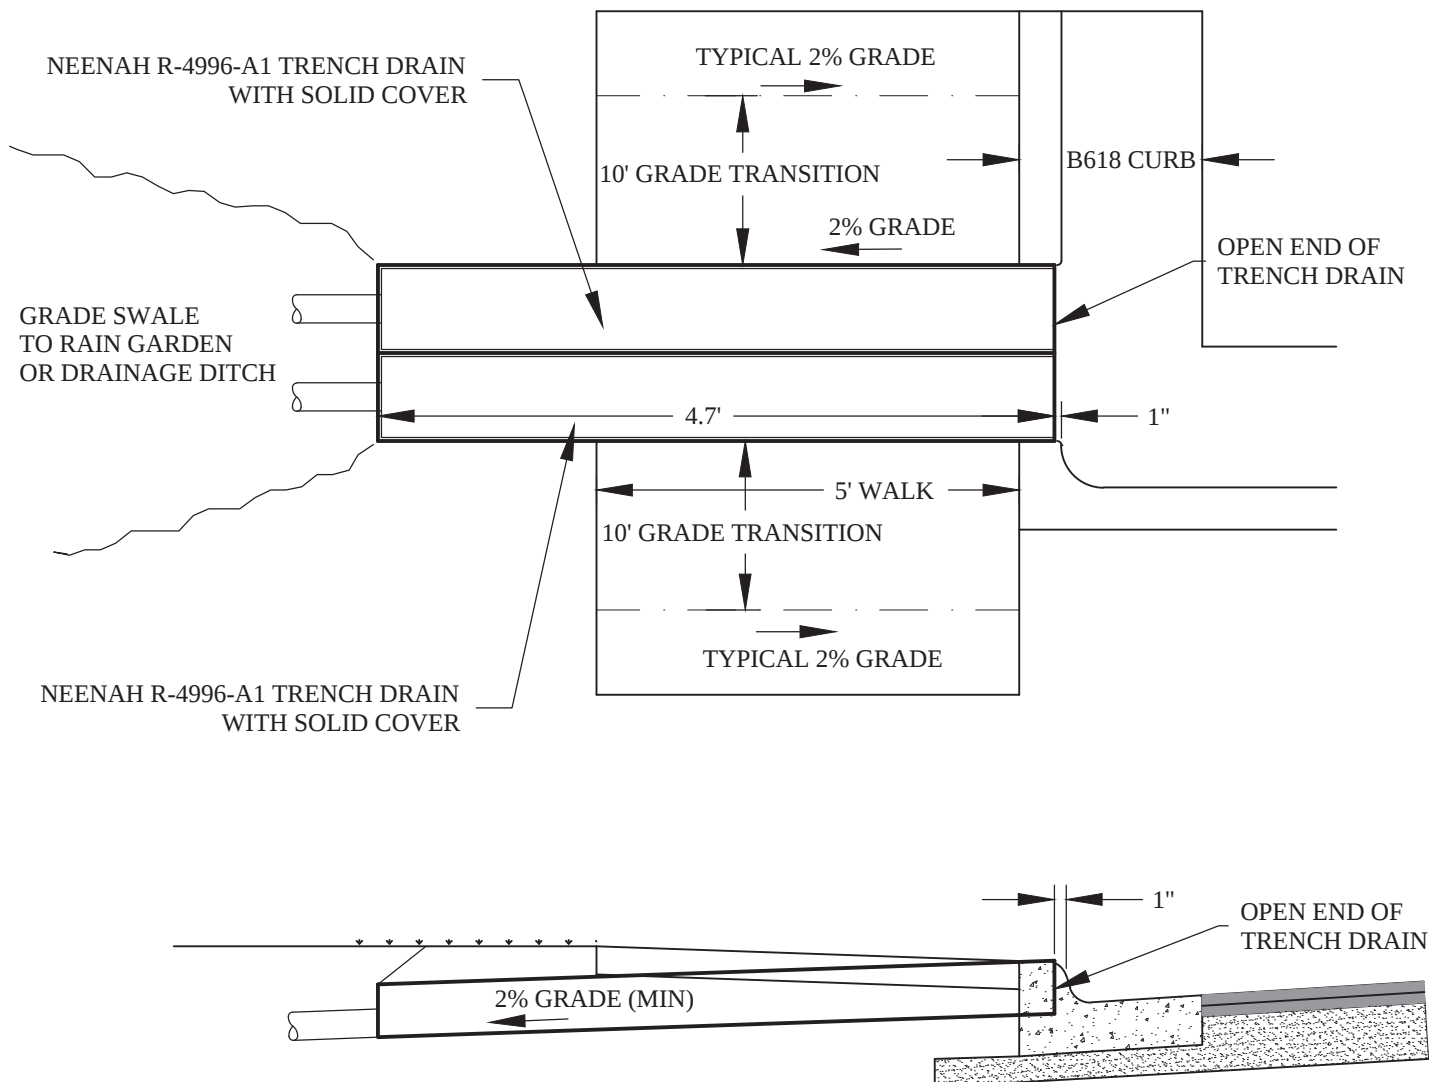

CITY OF BURNSVILLE - ENGINEERING DEPT.

TRENCH DRAIN THROUGH SIDEWALK

Plate No.

STM - 17

Revision Date

11/2013

File Location:

S:\Details\english\Storm Sewer\STM17-TRENCH_DRAIN.dwg