


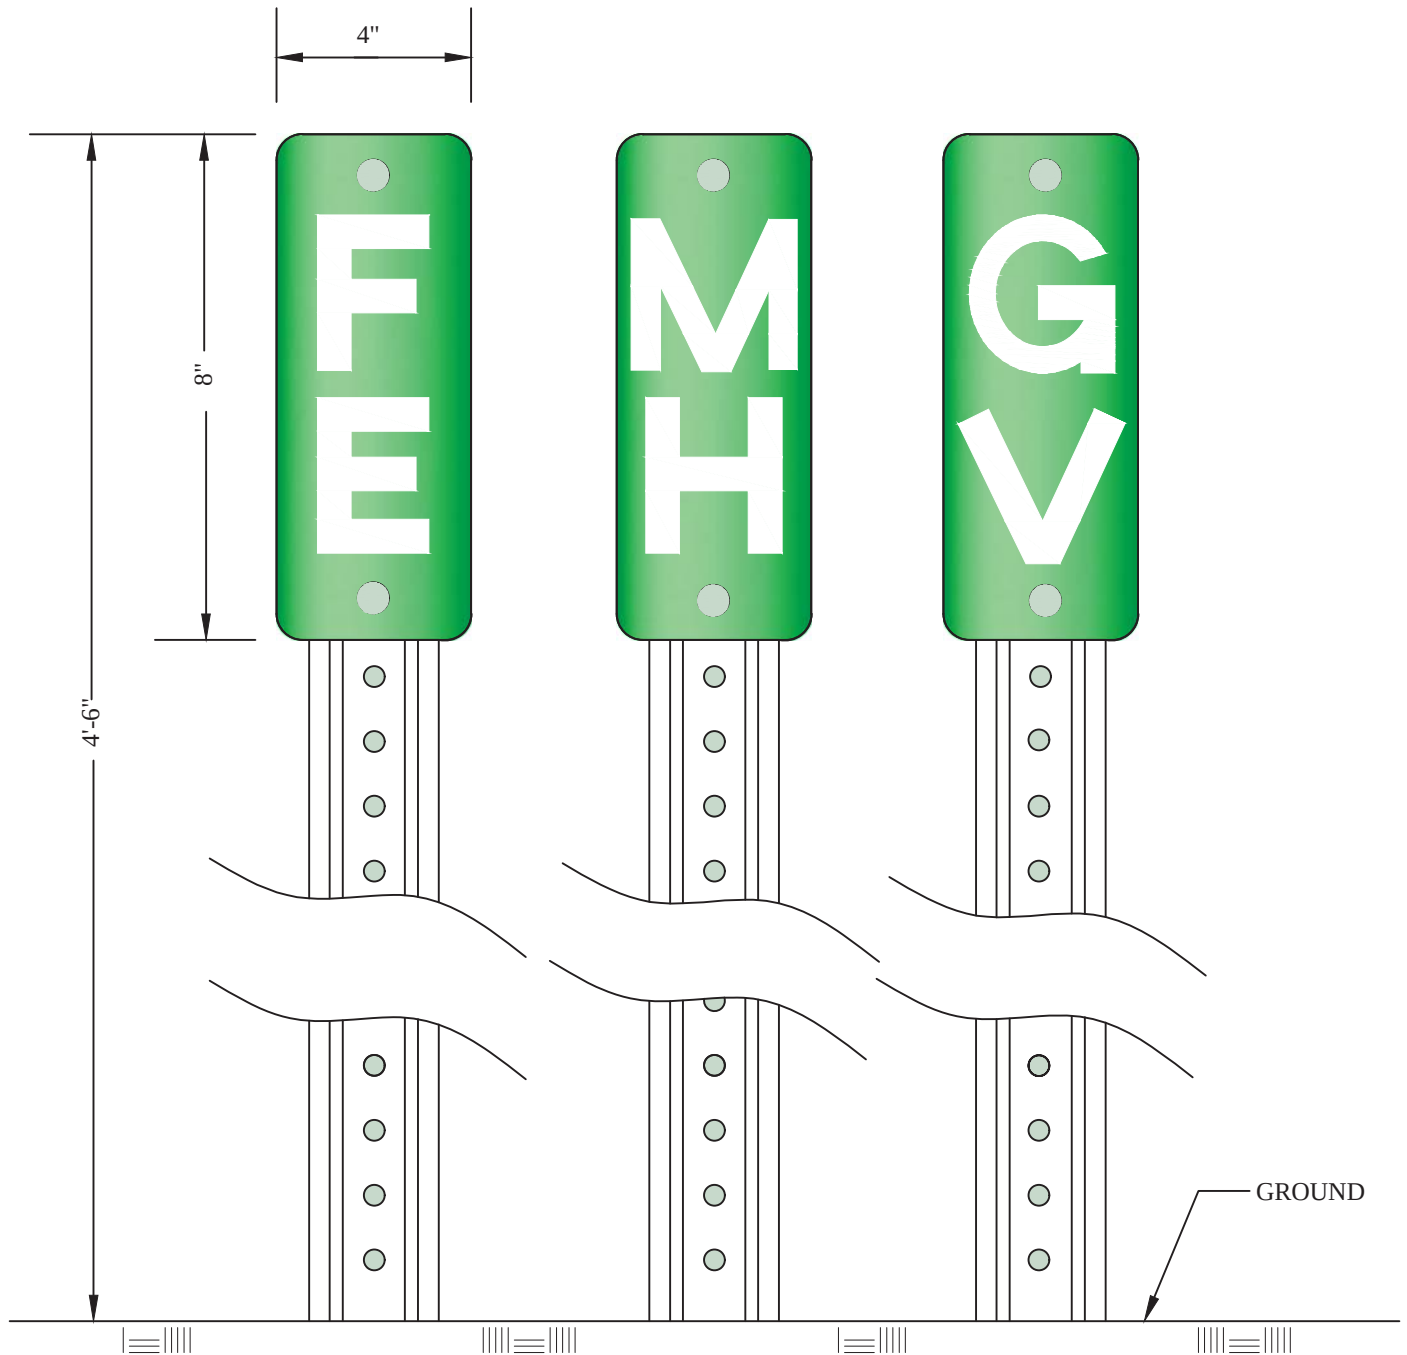

NOTES

1. STRUCTURE MARKER SIGNS WILL BE USED ON ALL STRUCTURES OUTSIDE OF THE STREET RIGHT-OF-WAY
2. DO NOT USE ON HYDRANT LEAD VALVES
3. STRUCTURE MARKERS ARE INCIDENTAL TO THE STRUCTURE BEING INSTALLED
4. 0.063" THICK ALUMINUM SIGN WITH WHITE LETTERS ON GREEN HIGH-INTENSITY REFLECTORIZED BACKGROUND
5. U-CHANNEL POST, MINIMUM 2.5 LB/FT, 7' LONG, GALVANIZED
6. SEE DIVISION 2, PART A & MnDOT 2564 FOR FURTHER INFORMATION
7. RIB BACKED POST



CITY OF BURNSVILLE - ENGINEERING DEPT. UTILITY STRUCTURE MARKERS (OUT OF ROW)

Plate No.

STR-21

Revision Date

1/2018

File Location:

S:\Details\english\Street\STR-21-Utility Structure Marker.dwg