


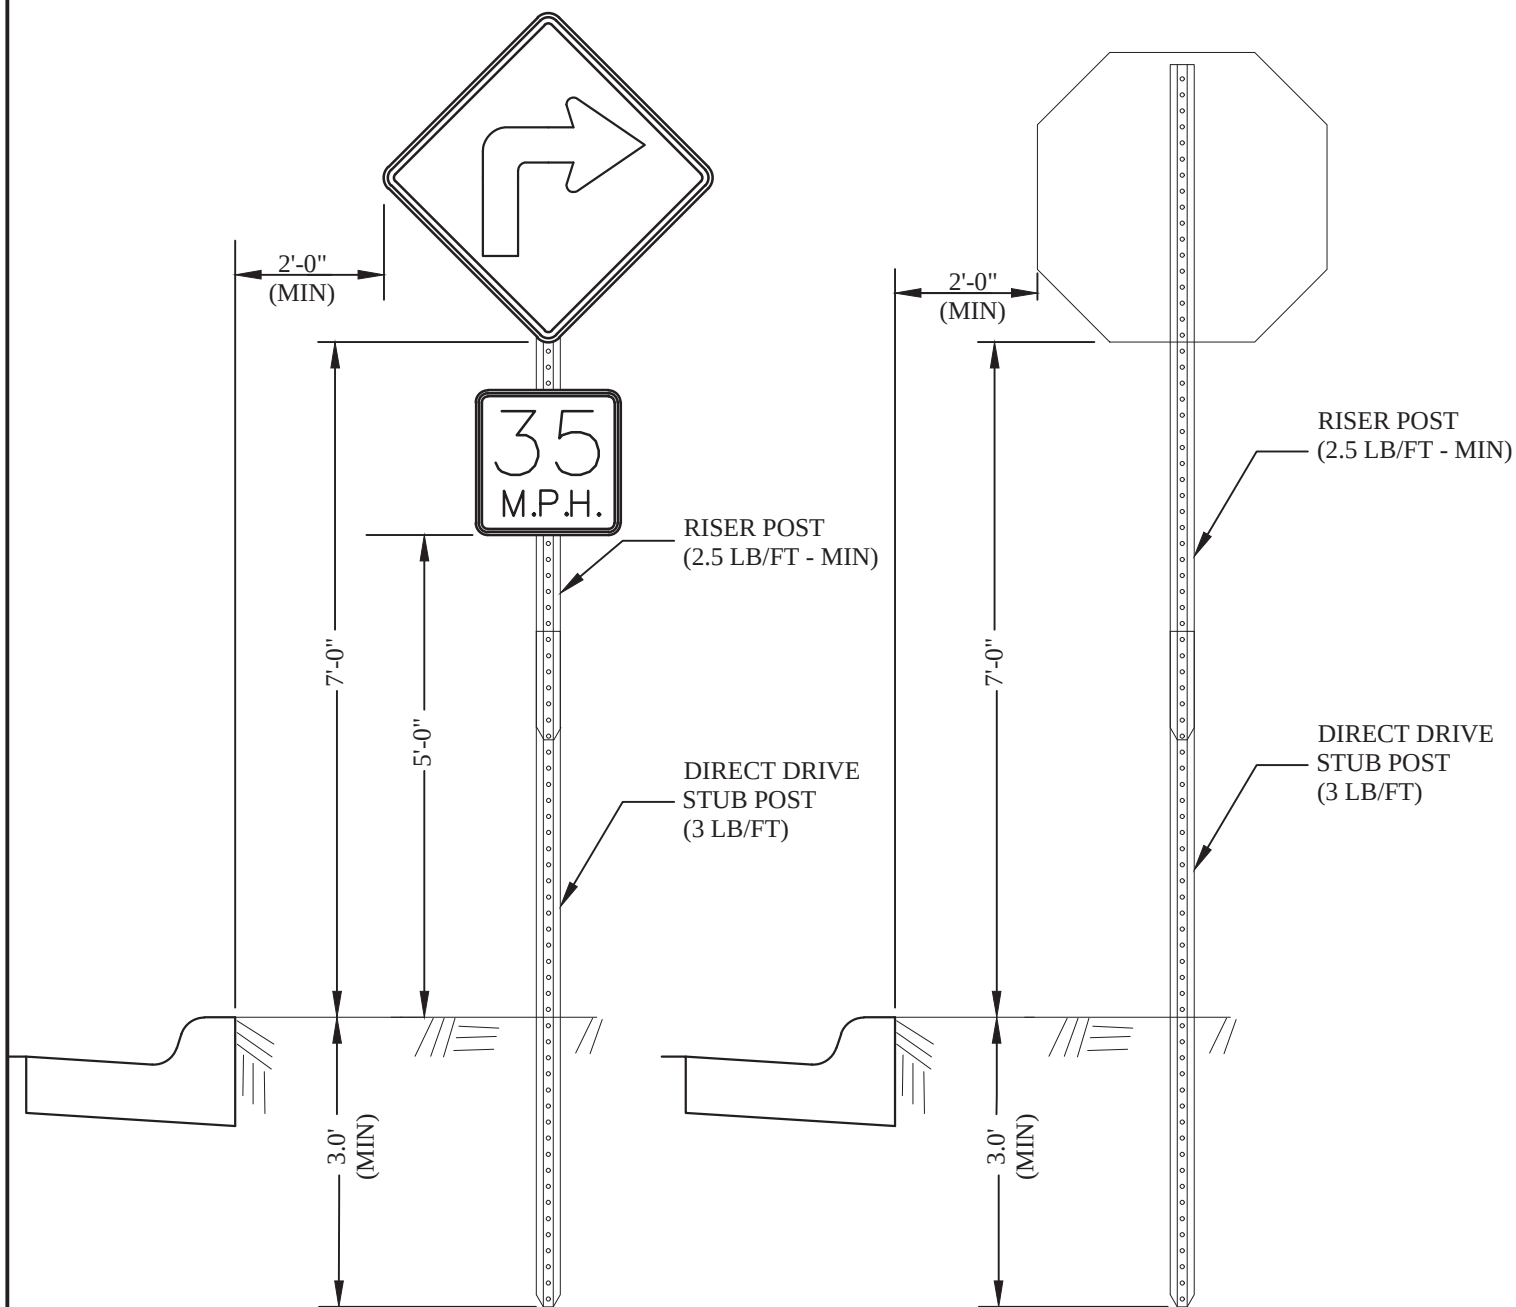

TWO SIGNS ON POST

ONE SIGN ON POST

NOTES

1. REFER TO SIGN PLAN SHEETS FOR SIGN SIZE AND INSTALLATION LOCATIONS
2. TYPICAL CHANNEL POST LENGTHS ARE 7' (84") FOR BOTH STUB AND RISER POSTS
3. SEE DIVISION 2, PART A & MnDOT 2564 FOR FURTHER INFORMATION
4. RIB BACKED POST



CITY OF BURNSVILLE - ENGINEERING DEPT.

TYPE C SIGN INSTALLATION

Plate No.

STR-22

Revision Date

1/2018

File Location:

S:\Details\english\Street\STR22-Warning Sign Install.dwg