


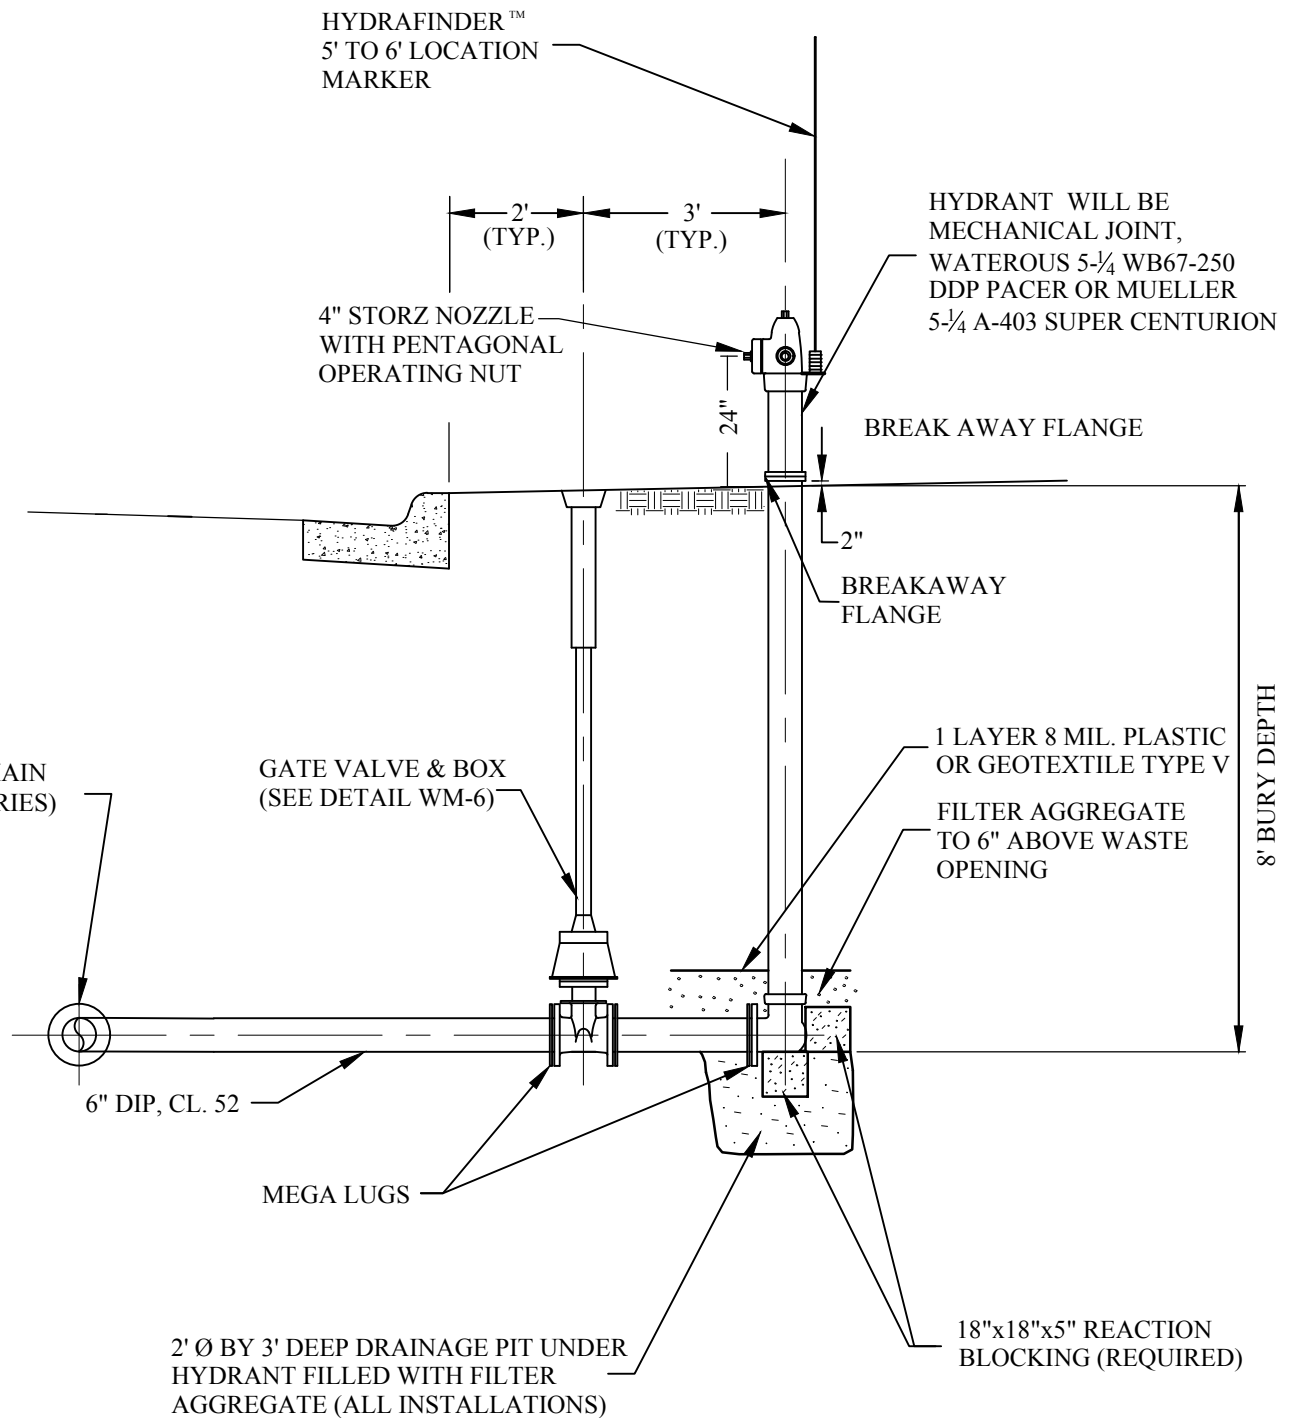

CITY OF BURNSVILLE - ENGINEERING DEPT.

HYDRANT INSTALLATION

Plate No.

WM-5

Revision Date

1/2020

File Location:

S:\Details\english\Watermain\WM05-HydInstall.dwg