
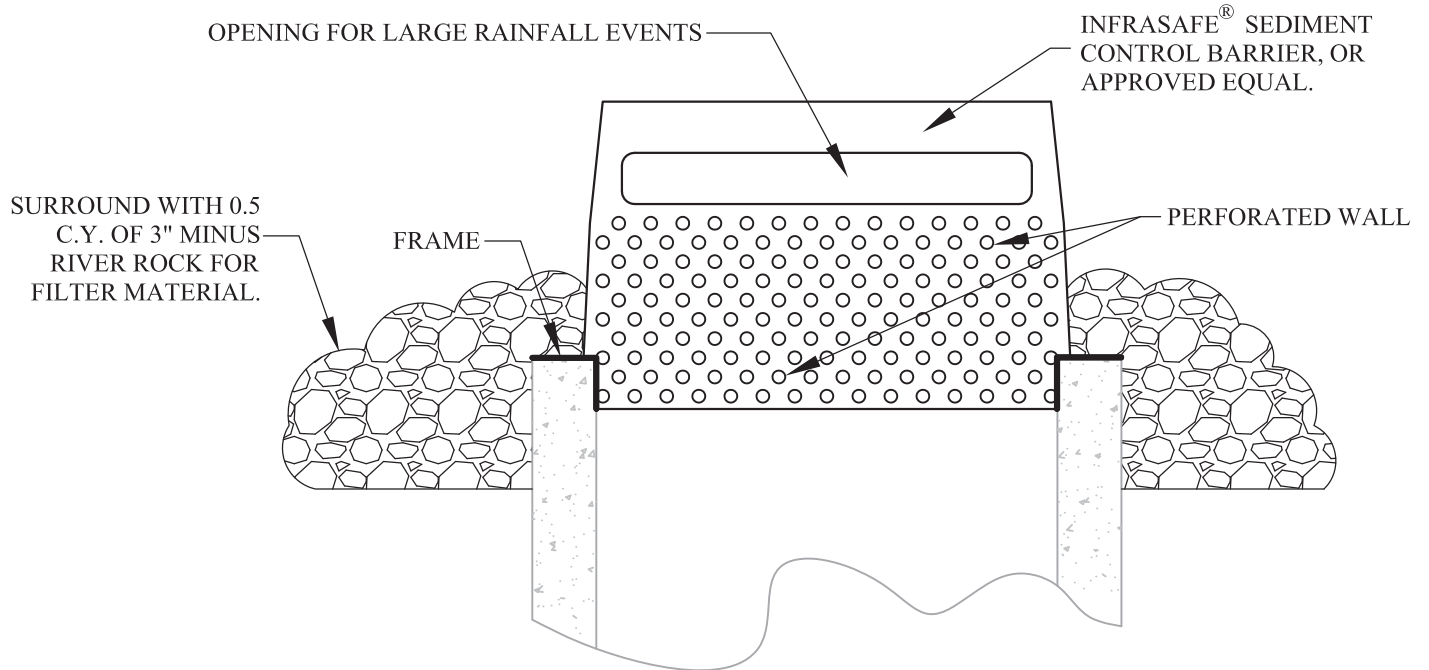


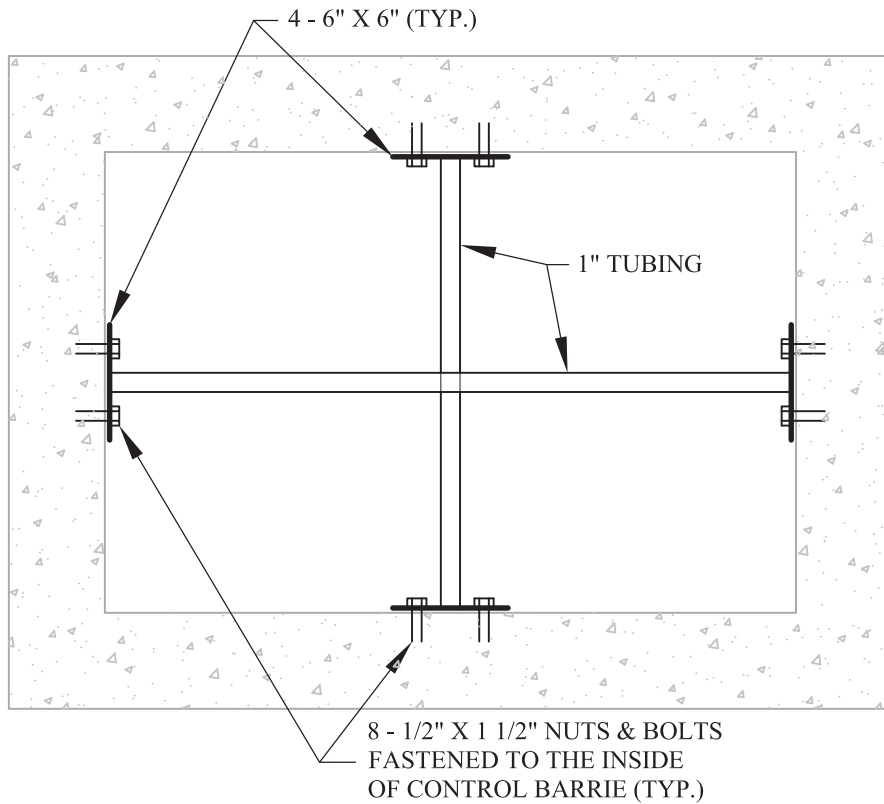

CITY OF BURNSVILLE - ENGINEERING DEPT.

STORM DRAIN INLET PROTECTION (TOP HAT)

Plate No.

EC - 1

Revision Date

11/2013

File Location:

S:\Details\english\Erosion Control\EC01Storm Drain Inlet Protection.dwg