



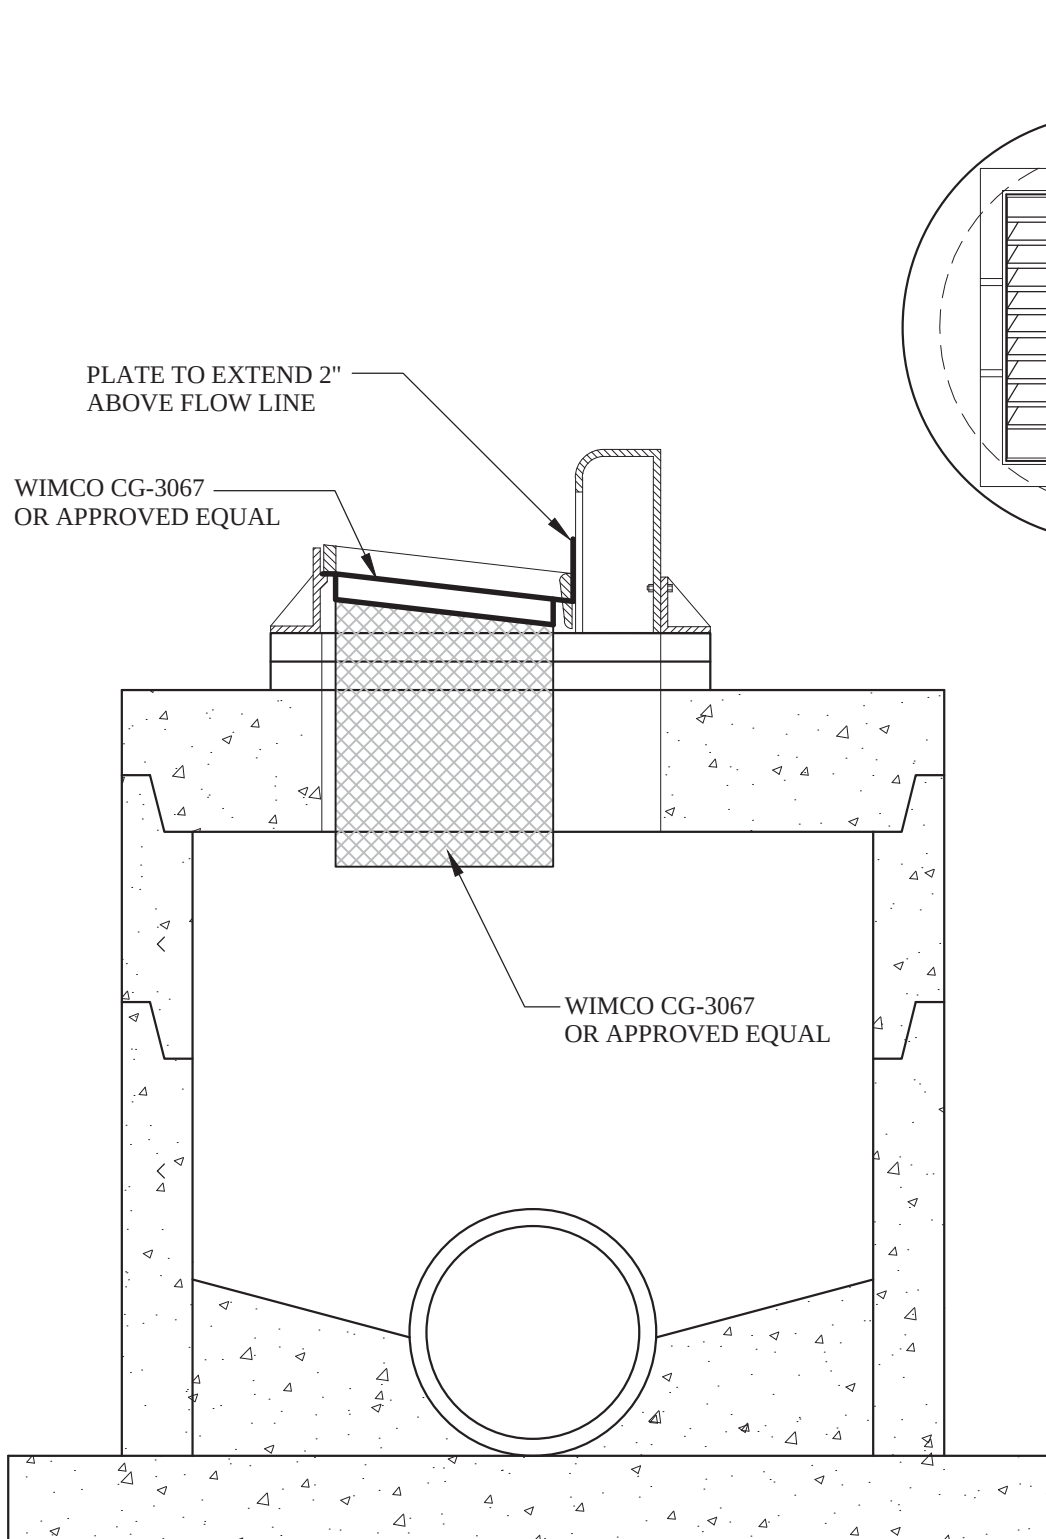

ELEVATION

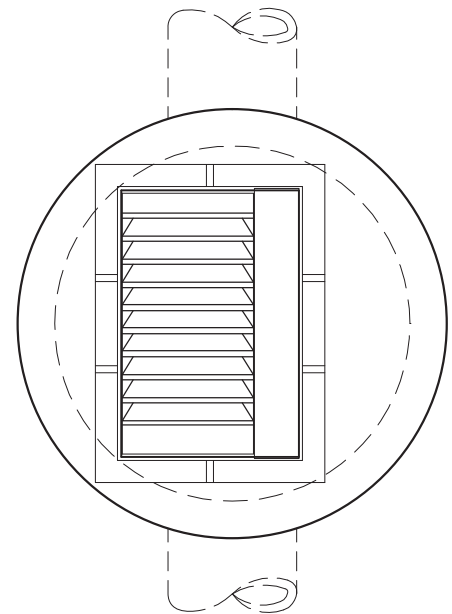

PLAN



CITY OF BURNSVILLE - ENGINEERING DEPT.
**STORM DRAIN INLET
 PROTECTION (DROP IN)**

Plate No.	EC - 2
Revision Date	11/2013
File Location: S:\Details\english\Erosion Control\EC02-Inlet_protect_drop_in.dwg	