


Date Saved: 3/27/2025 7:44 AM
Path: G:\ENGINEER\Projects\2025\300's - Sewer & Water Projects\25-303 Sanitary Sewer Rehab\GIS\25-303\25-303.aprx

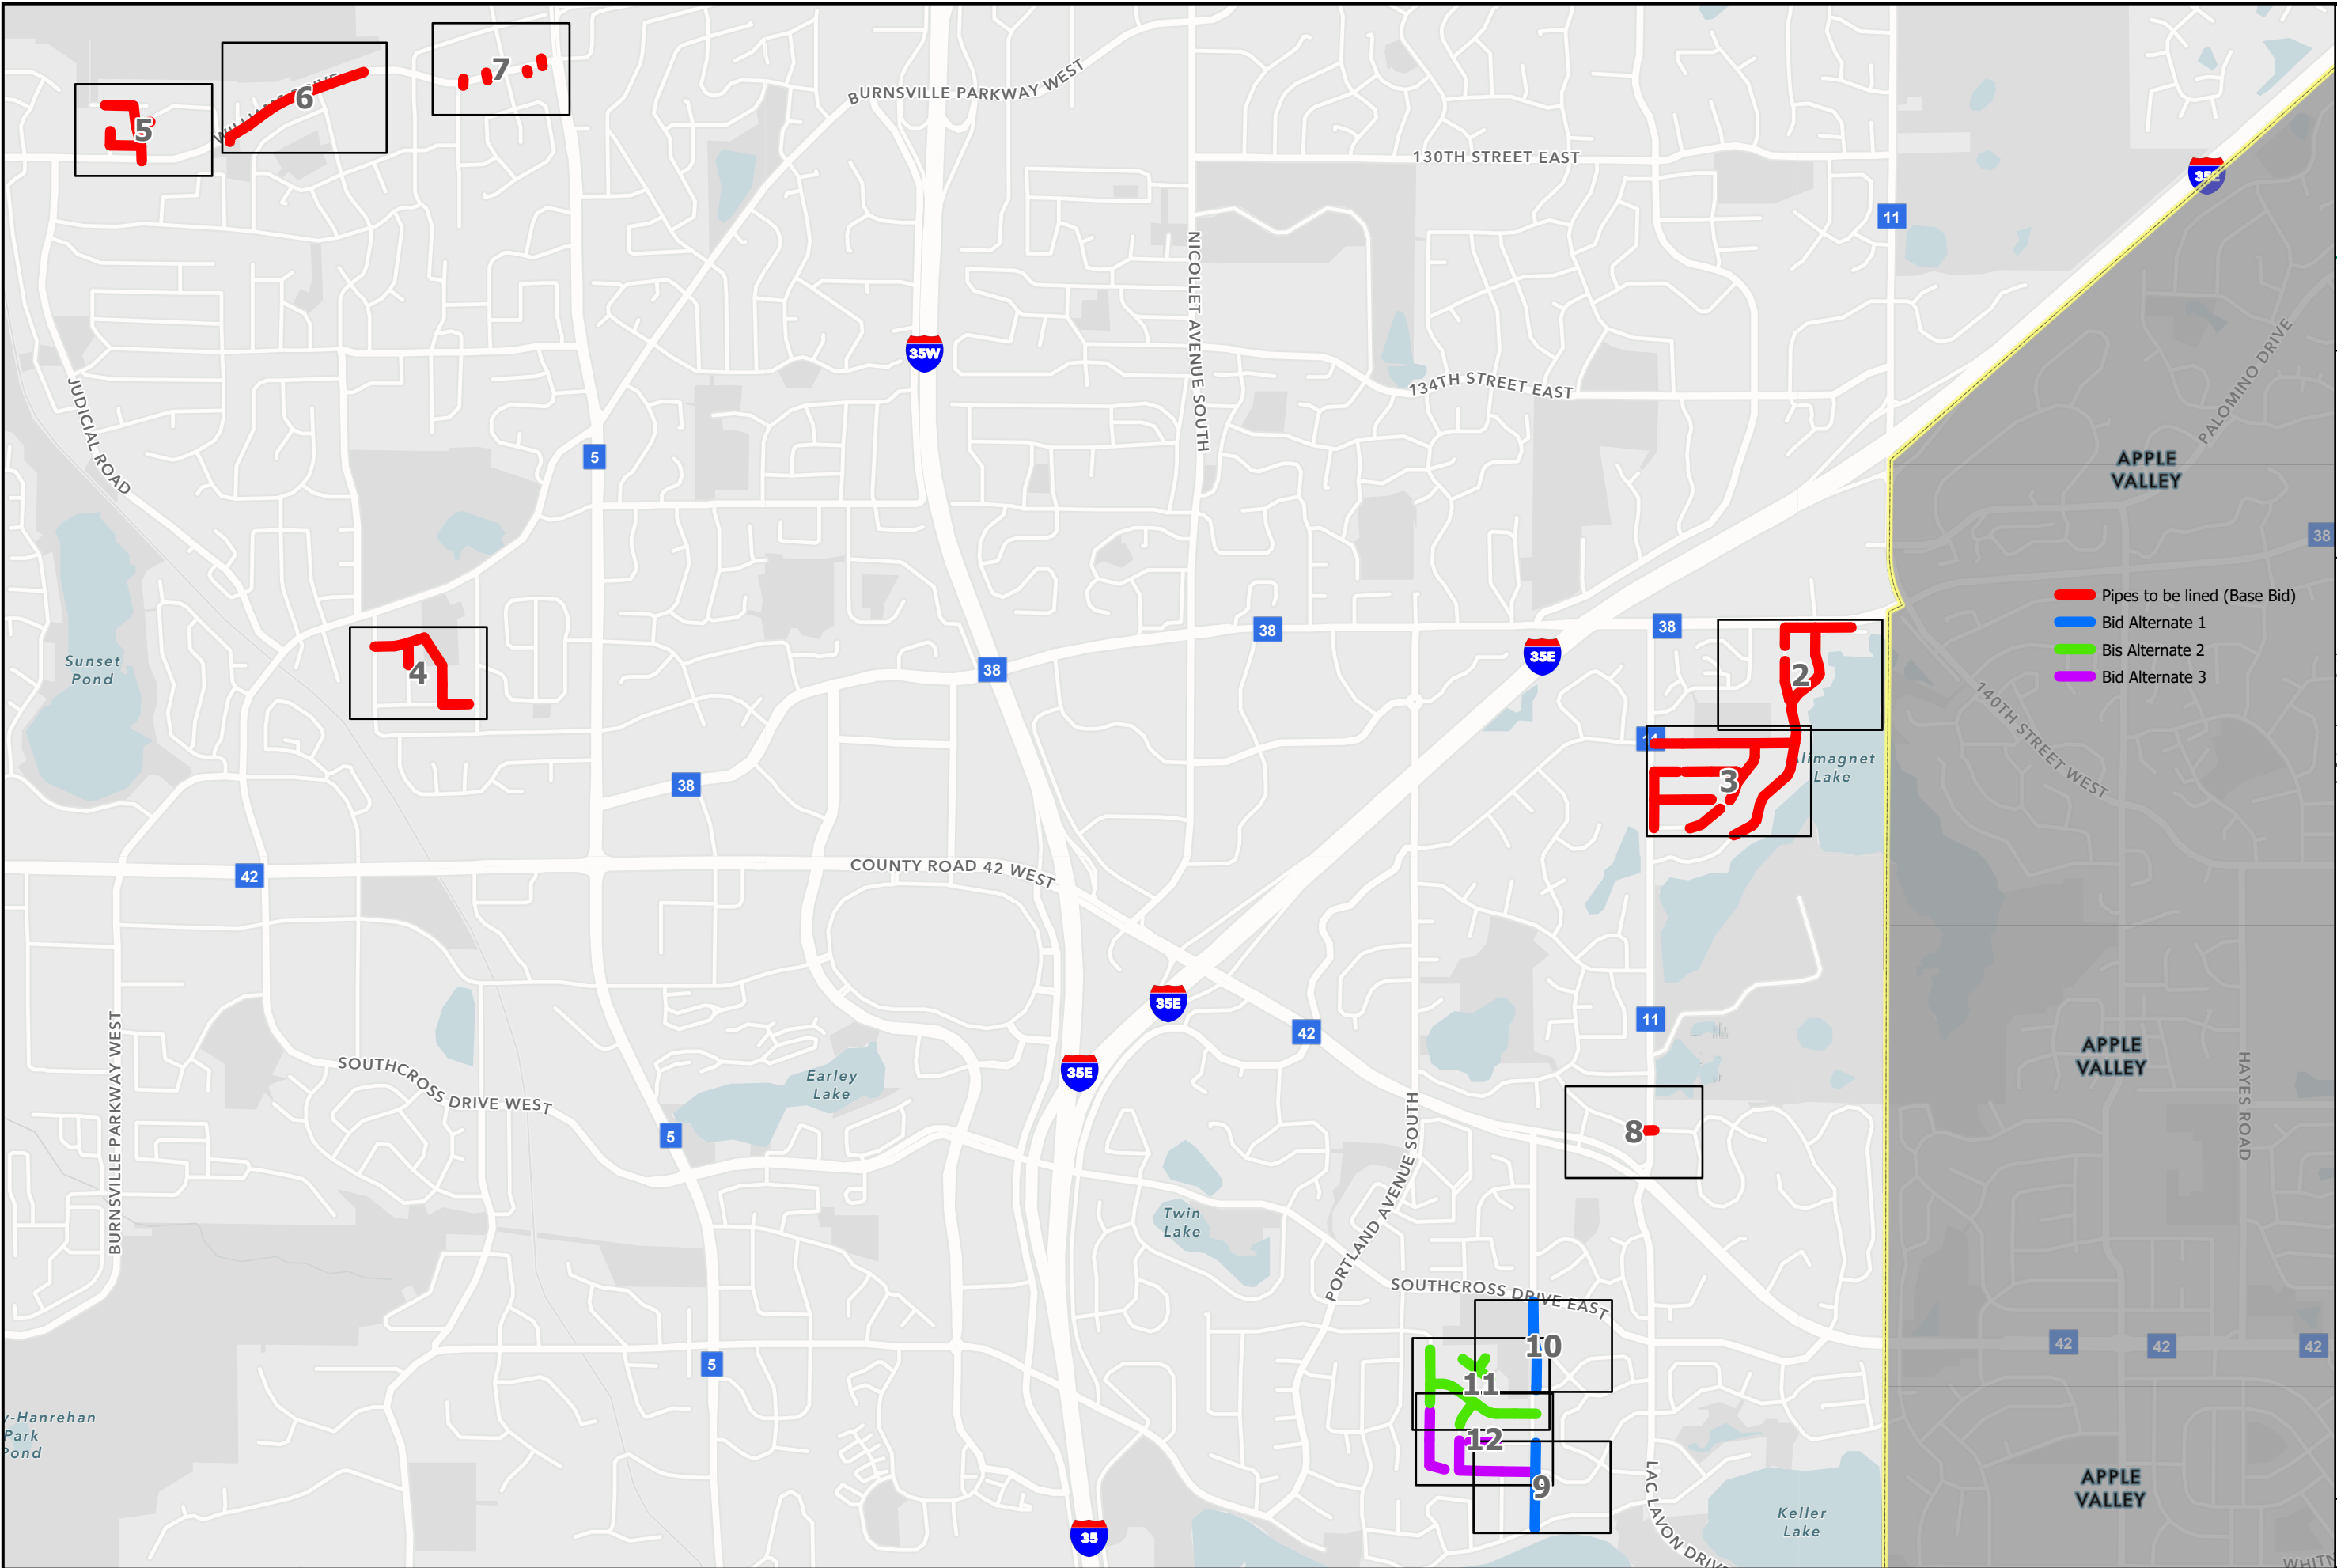

- Pipes to be lined (Base Bid)
- Bid Alternate 1
- Bid Alternate 2
- Bid Alternate 3

SANITARY SEWER LINING PLAN

25-303


Sheet
1

I hereby certify that this plan, Specification or report was prepared by me or under my direct supervision and that I am a duly Licensed Professional Engineer under the laws of the State of Minnesota.
Date 03/27/2025
Reg. No. 54744

Charles J. Berk
Burnsville, MN 55337-3817
Phone (952) 895-4400 Fax (952) 895-4404



Date Saved: 3/27/2025 7:55 AM
Path: G:\ENGINEER\Projects\25\303's - Sewer & Water Projects\25-303\25-303.aprx

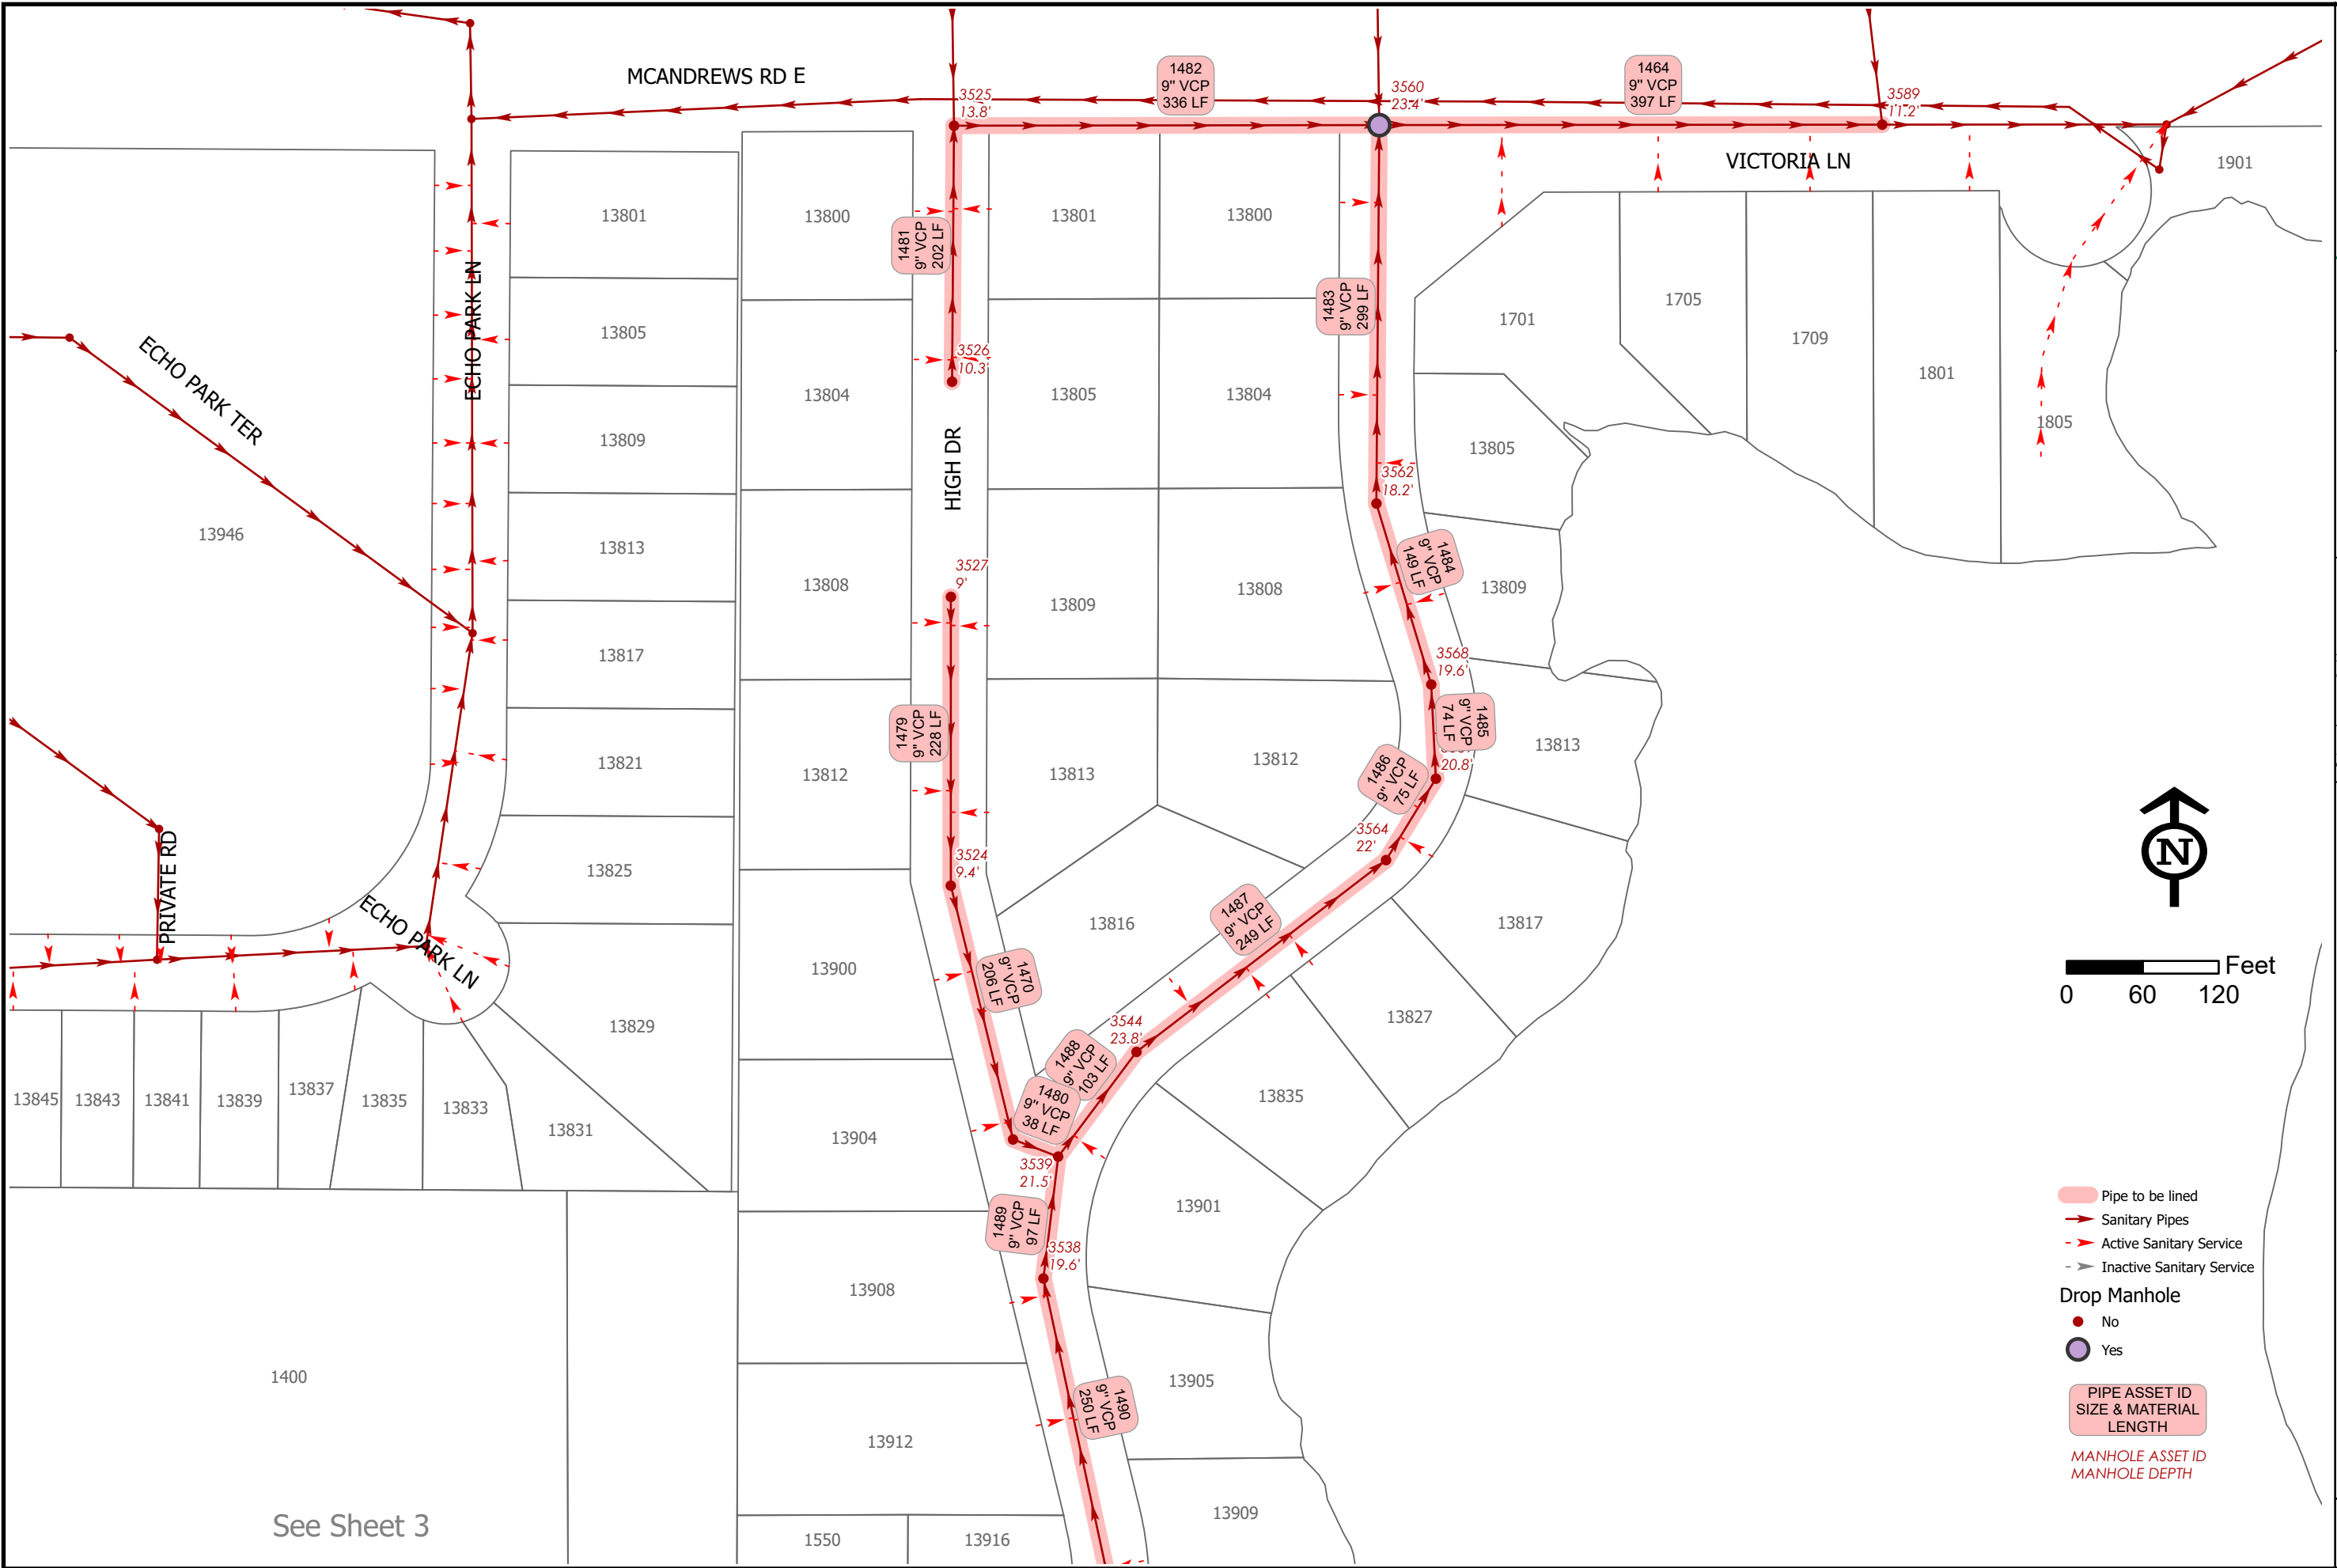


See Sheet 3


SANITARY SEWER LINING PLAN

25-303

Date Saved: 3/27/2025 7:55 AM
Path: G:\ENGINEER\Projects\2025\300's - Sewer & Water Projects\25-303 Sanitary Sewer Rehab\GIS\25-303\25-303.aprx

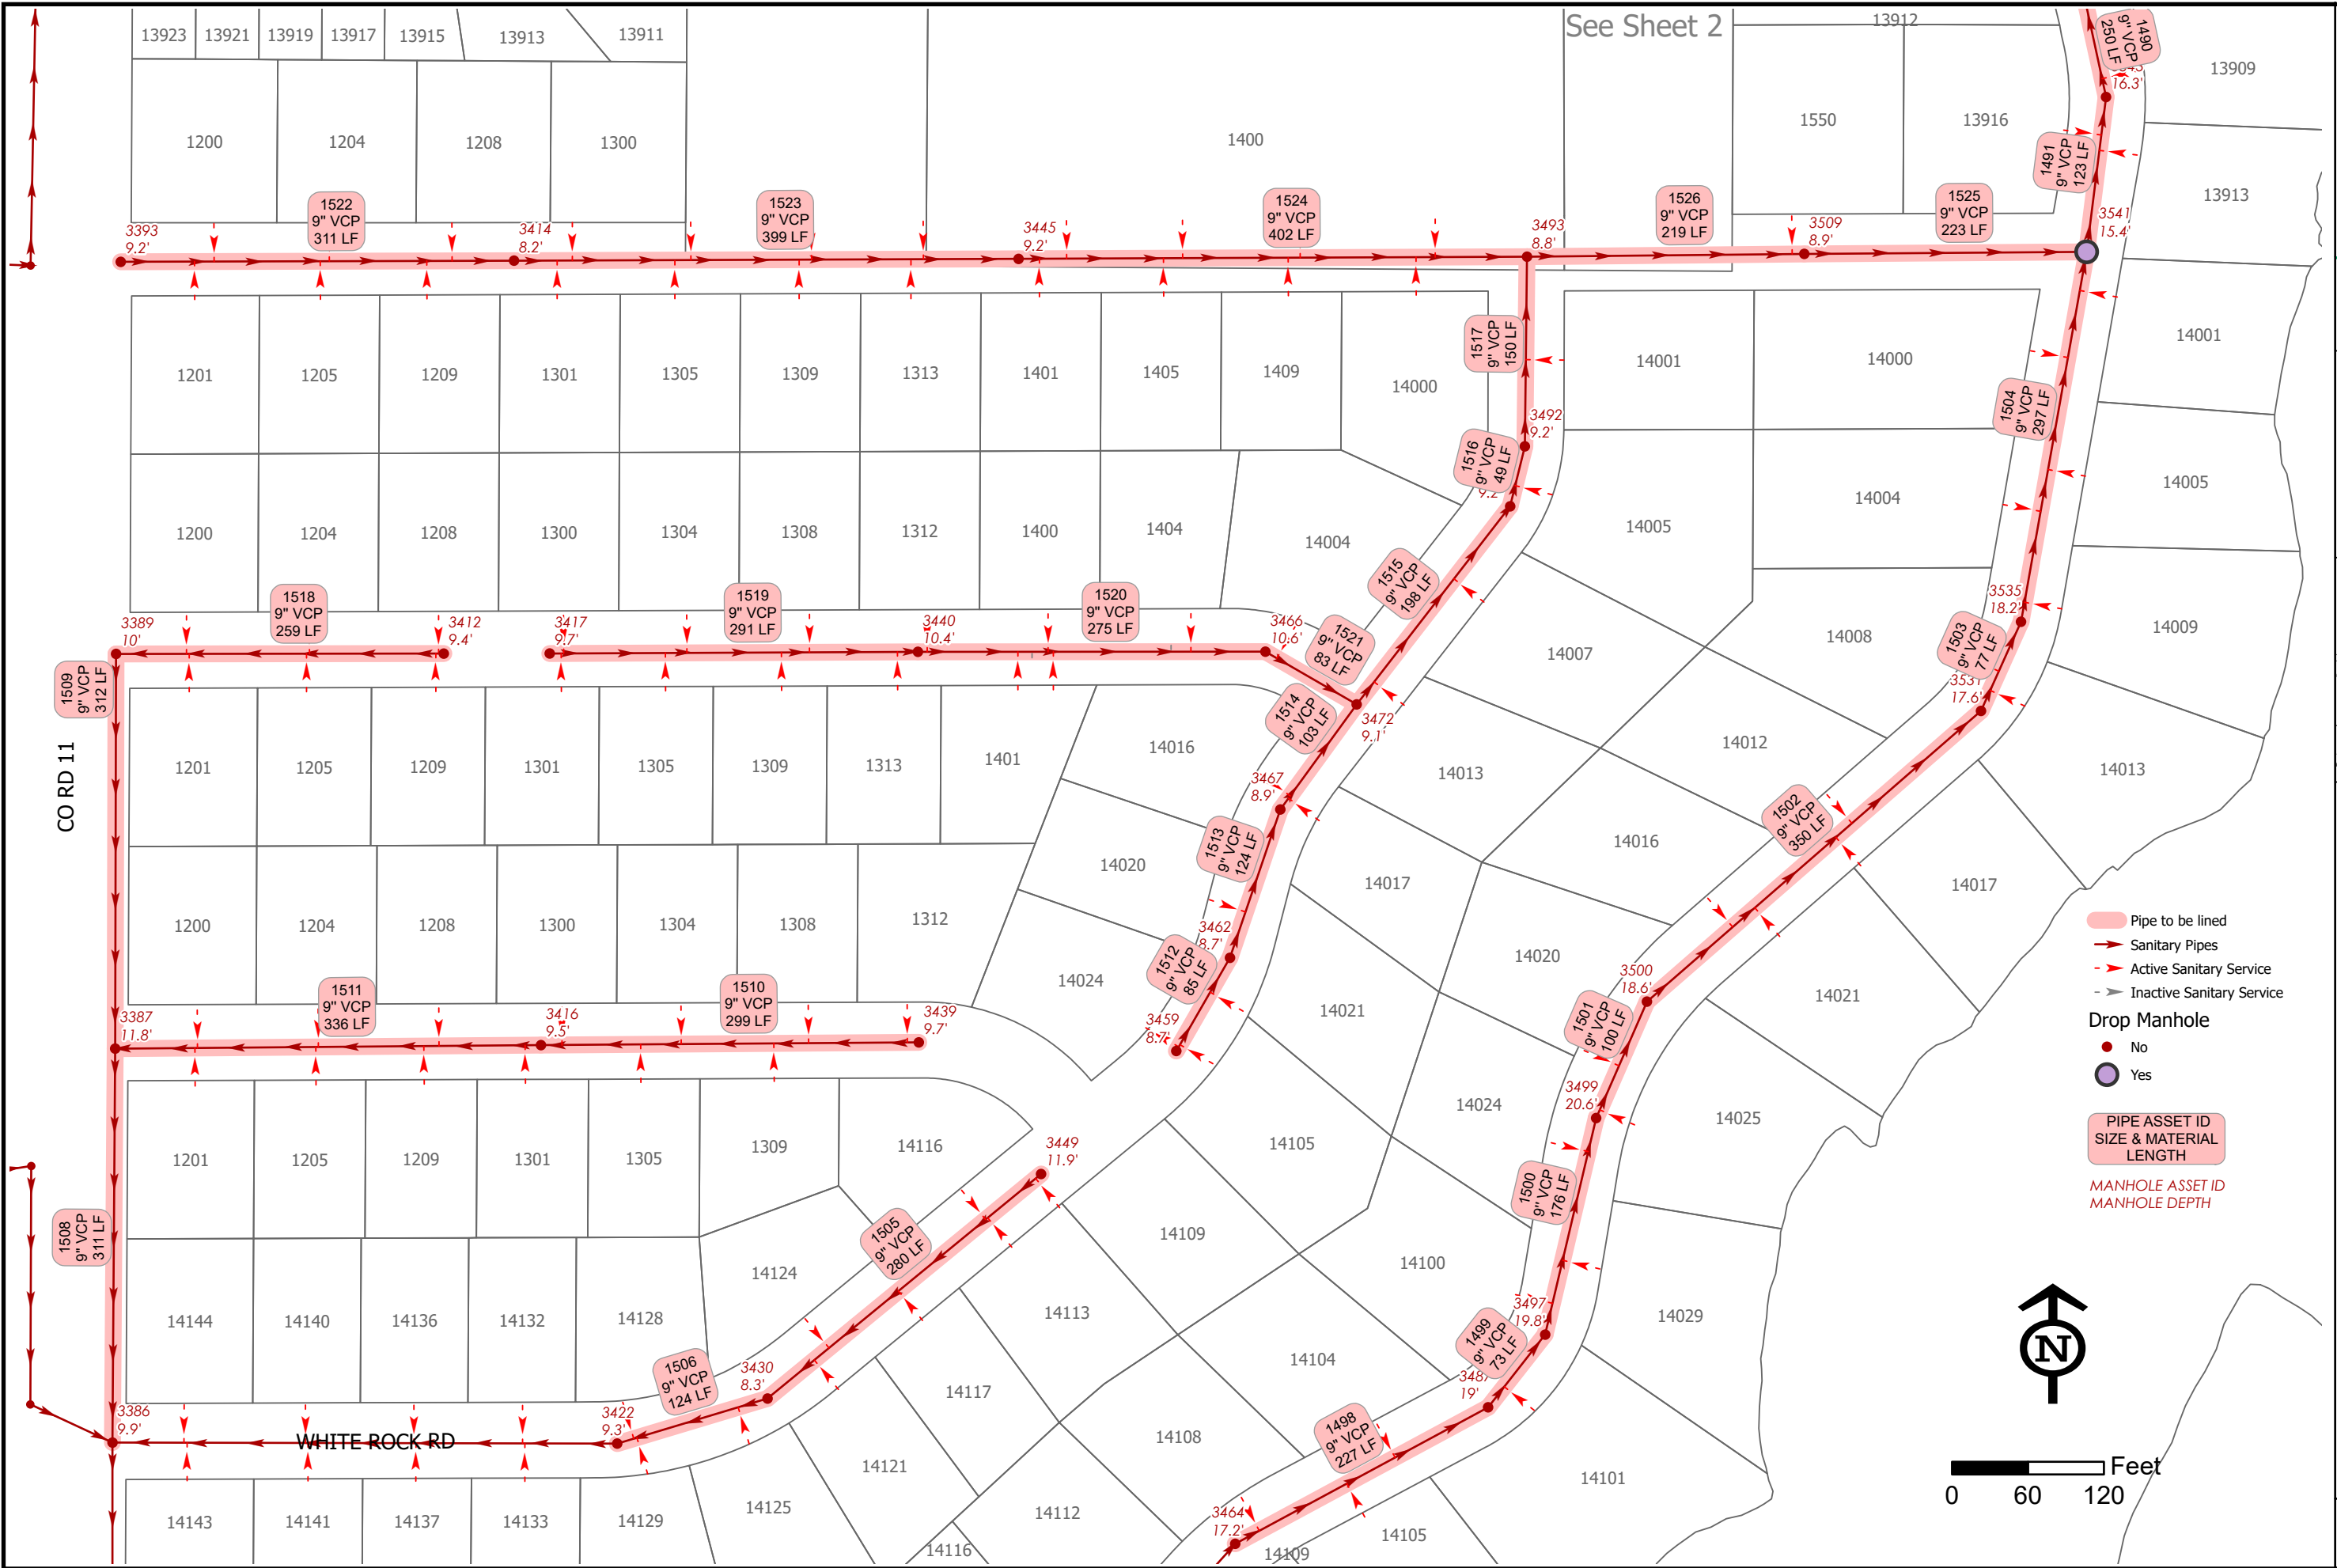

Date Saved: 3/27/2025 7:55 AM
Path: G:\ENGINEER\Projects\25\303's - Sewer & Water Projects\25-303 Sanitary Sewer Rehab\GIS\25-303\25-303.aprx

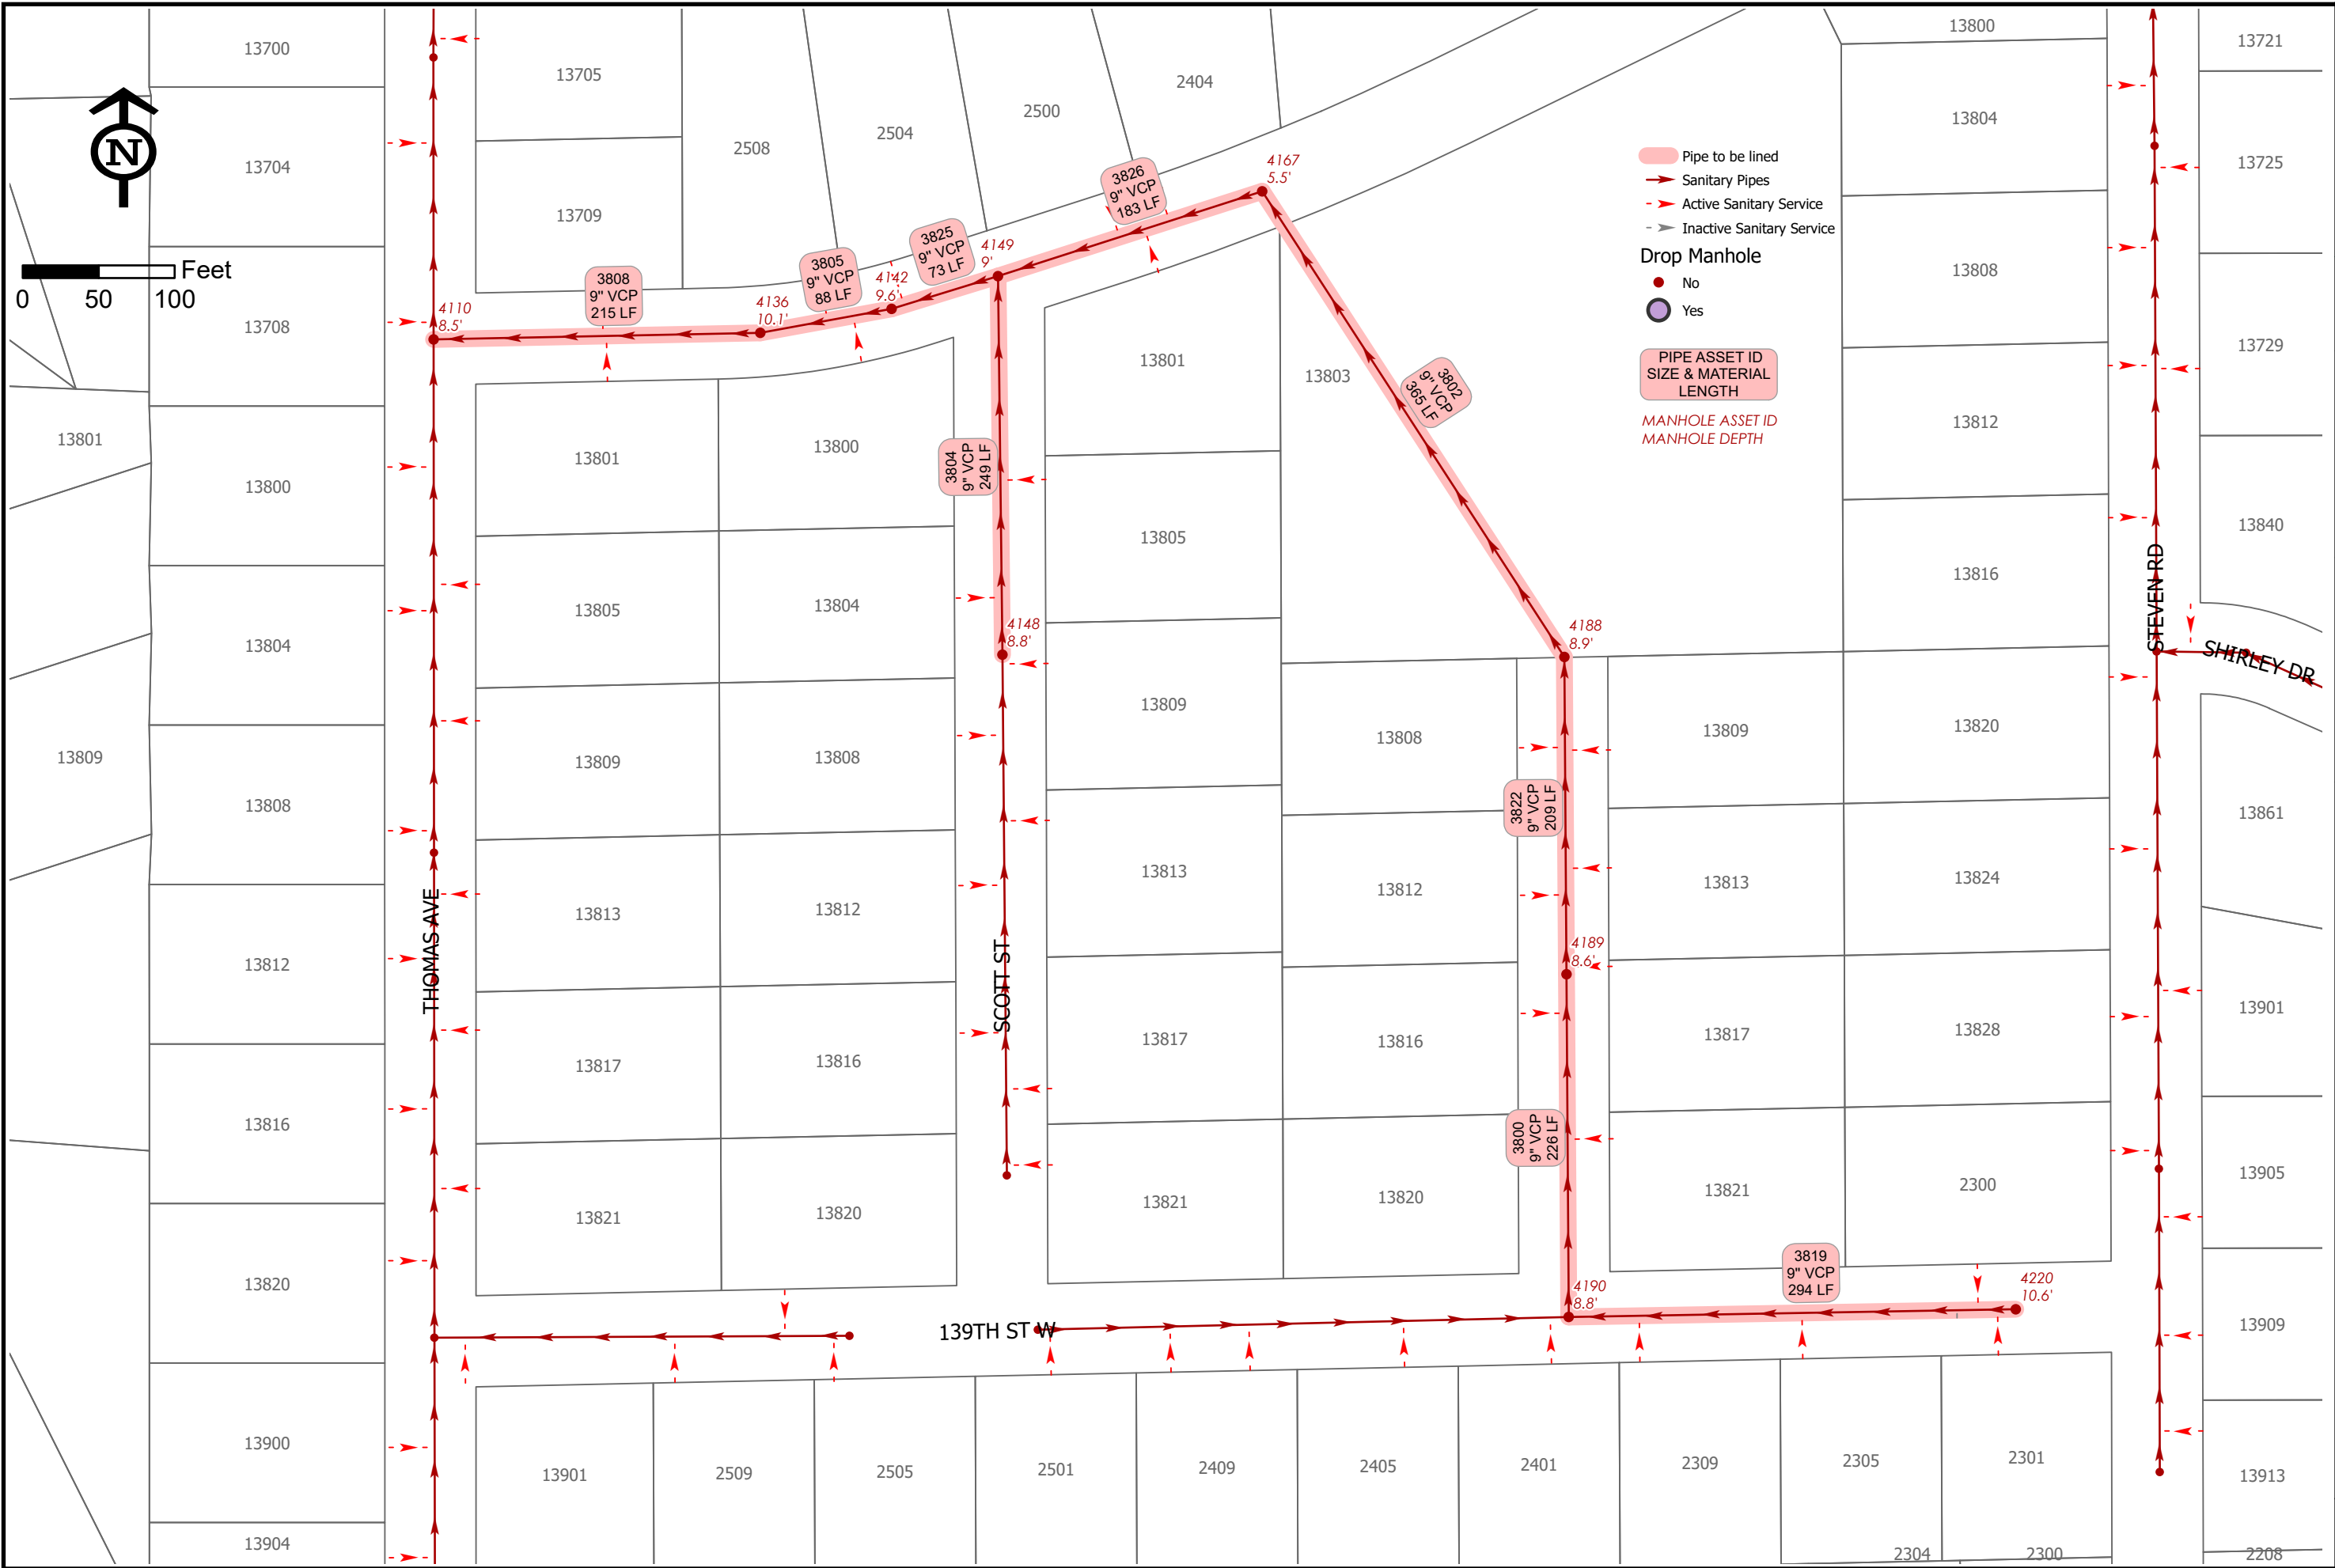

City of Burnsville
100 Civic Center Parkway
Burnsville, MN 55337-3817
Phone (952) 895-4400 Fax (952) 895-4404

I hereby certify that this plan, Specification or report was prepared by me or under my direct supervision and that I am a duly Licensed Professional Engineer under the laws of the State of Minnesota

Charles J. Berk
Date 03/27/2025 Reg No. 54744

Date	Revision

Design By	Drawn By	Check By	Contract No
CLK	DDK	CK	25-303


SANITARY SEWER LINING PLAN

25-303

Sheet

4

Date Saved: 3/27/2025 7:55 AM
Path: G:\ENGINEER\Projects\25\303's - Sewer & Water Projects\25-303 Sanitary Sewer Rehab\GIS\25-303\25-303.aprx

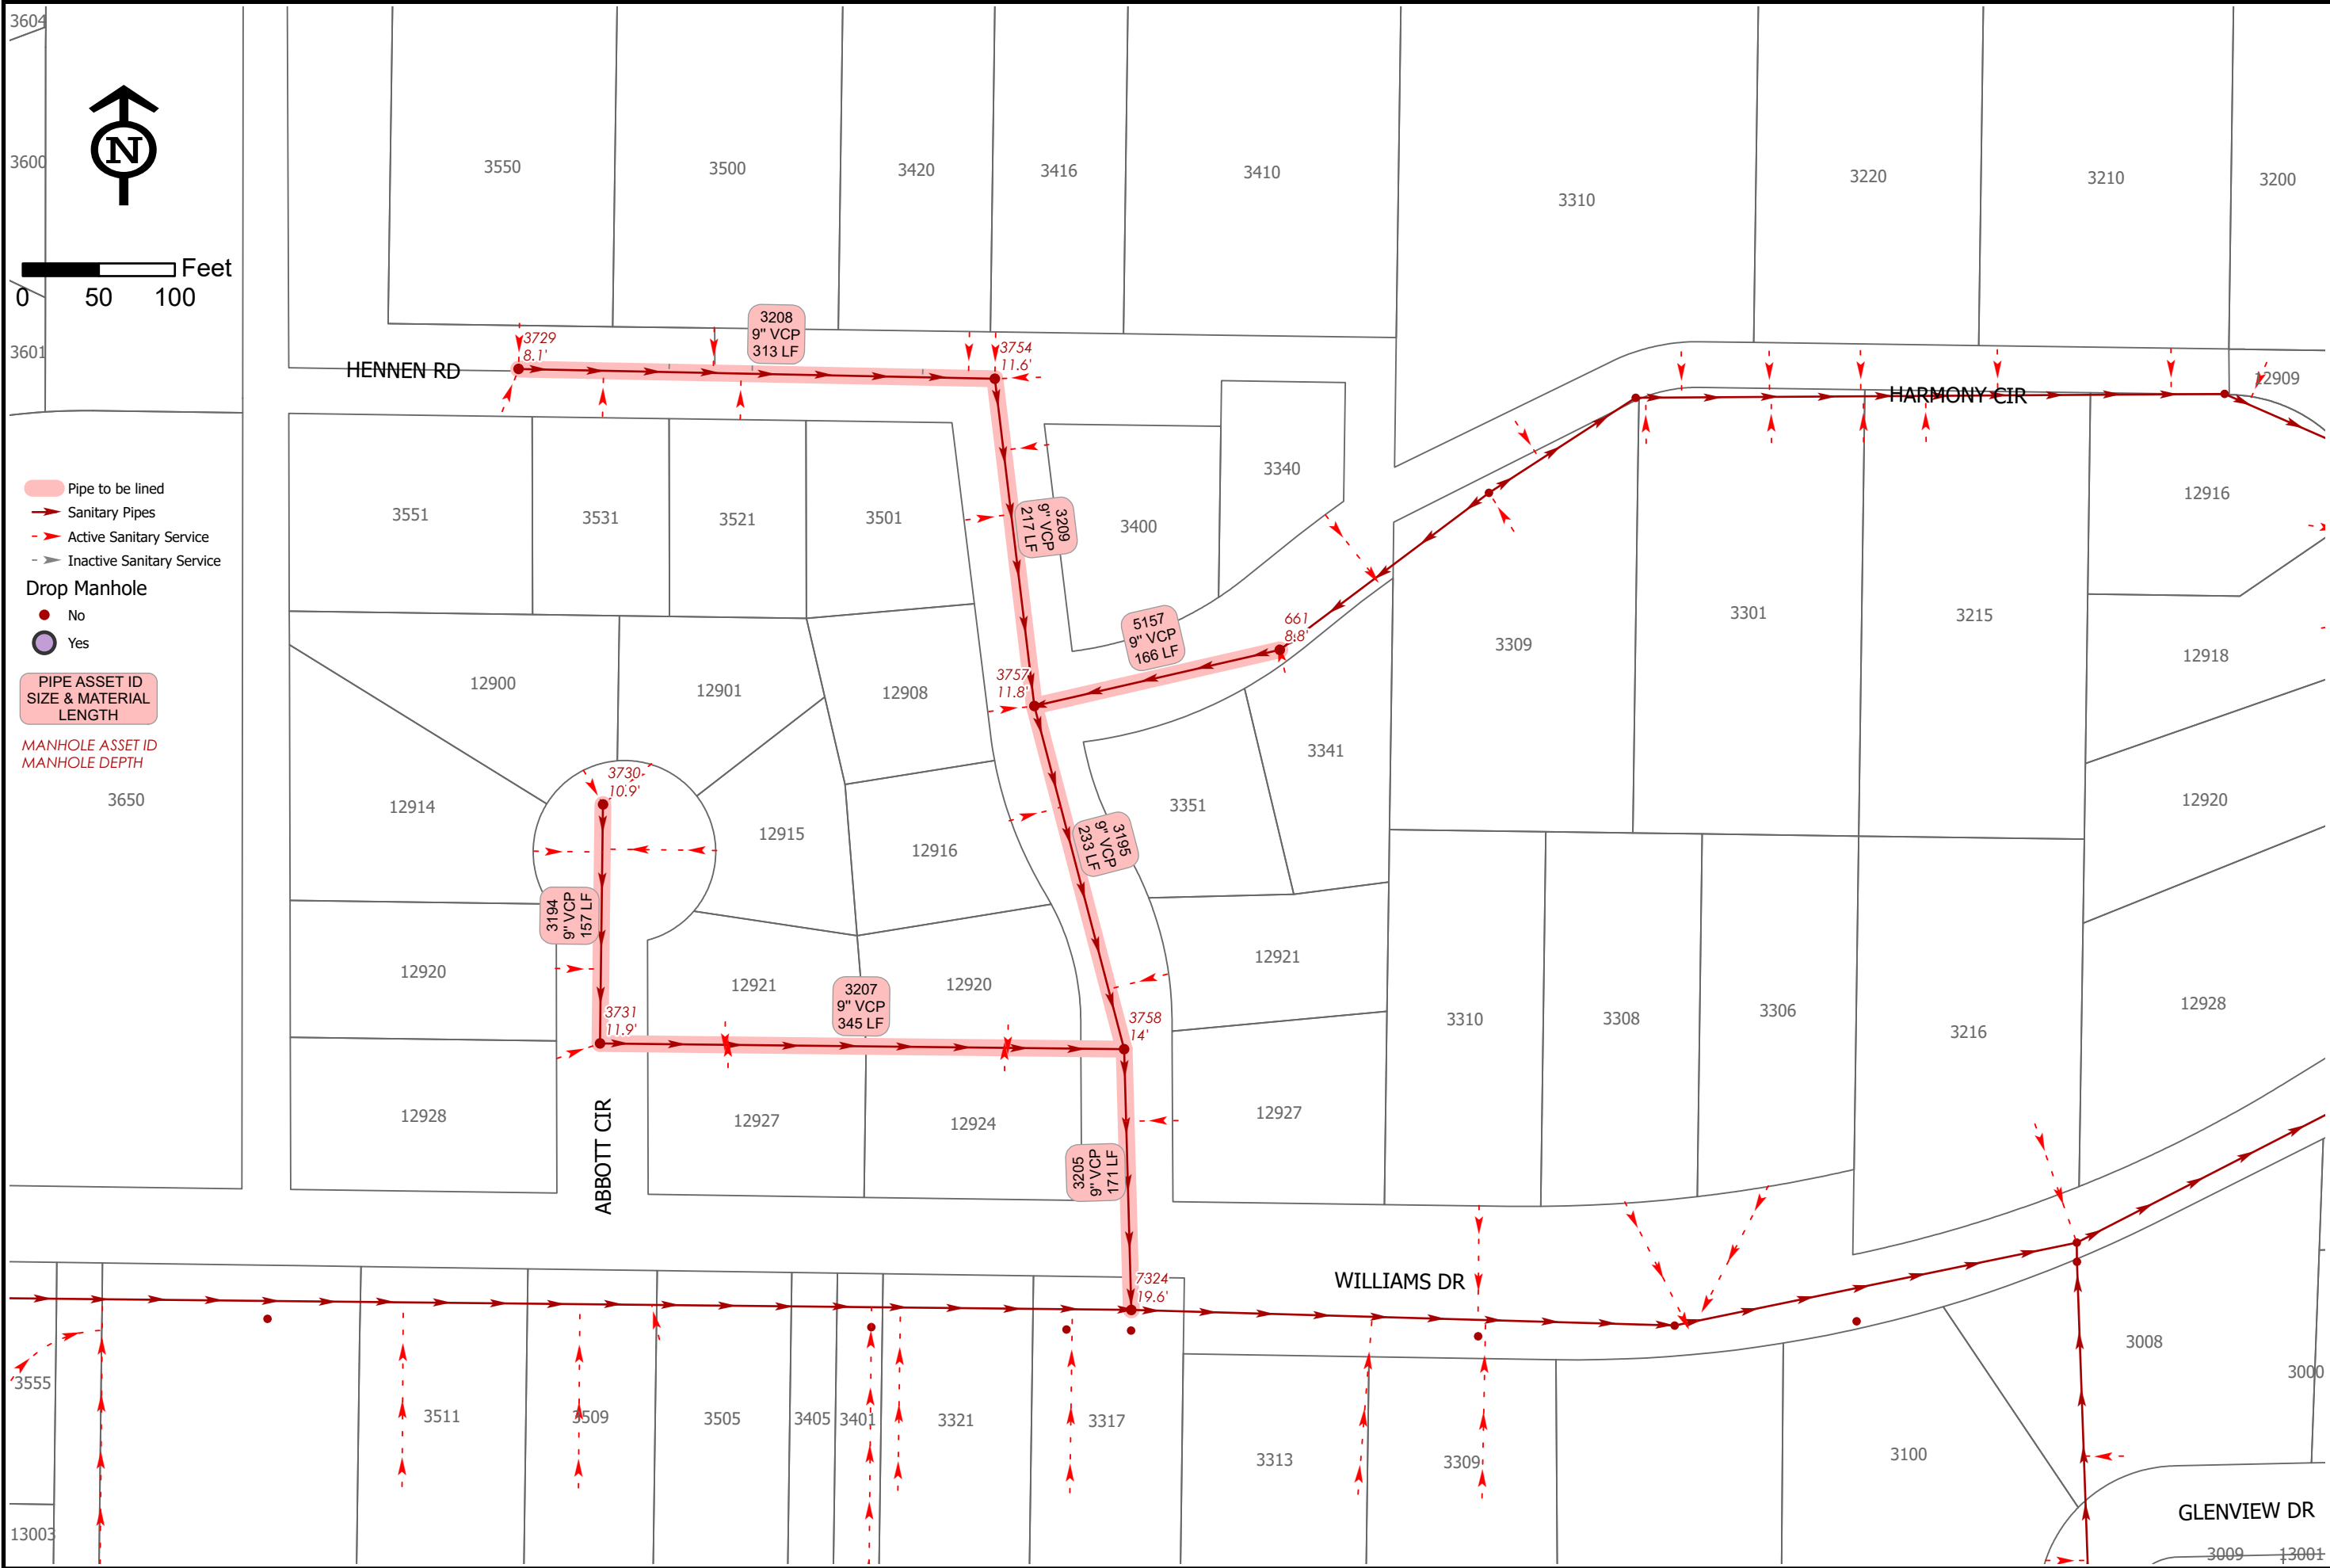


Date Saved: 3/27/2025 7:55 AM
Print: GISENGINEER\Projects\2025\300's - Sewer & Water Projects\25-303 Sanitary Sewer Rehab\GIS\25-303\25-303.aprx



- Pipe to be lined
 - Sanitary Pipes
 - Active Sanitary Service
 - Inactive Sanitary Service
- Drop Manhole**
- No
 - Yes
- PIPE ASSET ID
SIZE & MATERIAL
LENGTH**
- MANHOLE ASSET ID
MANHOLE DEPTH**

Date Saved: 3/27/2025 7:55 AM
Print: G:\ENGINEER\Projects\2025\300's - Sewer & Water Projects\25-303 Sanitary Sewer Rehab\GIS\25-303\25-303.aprx

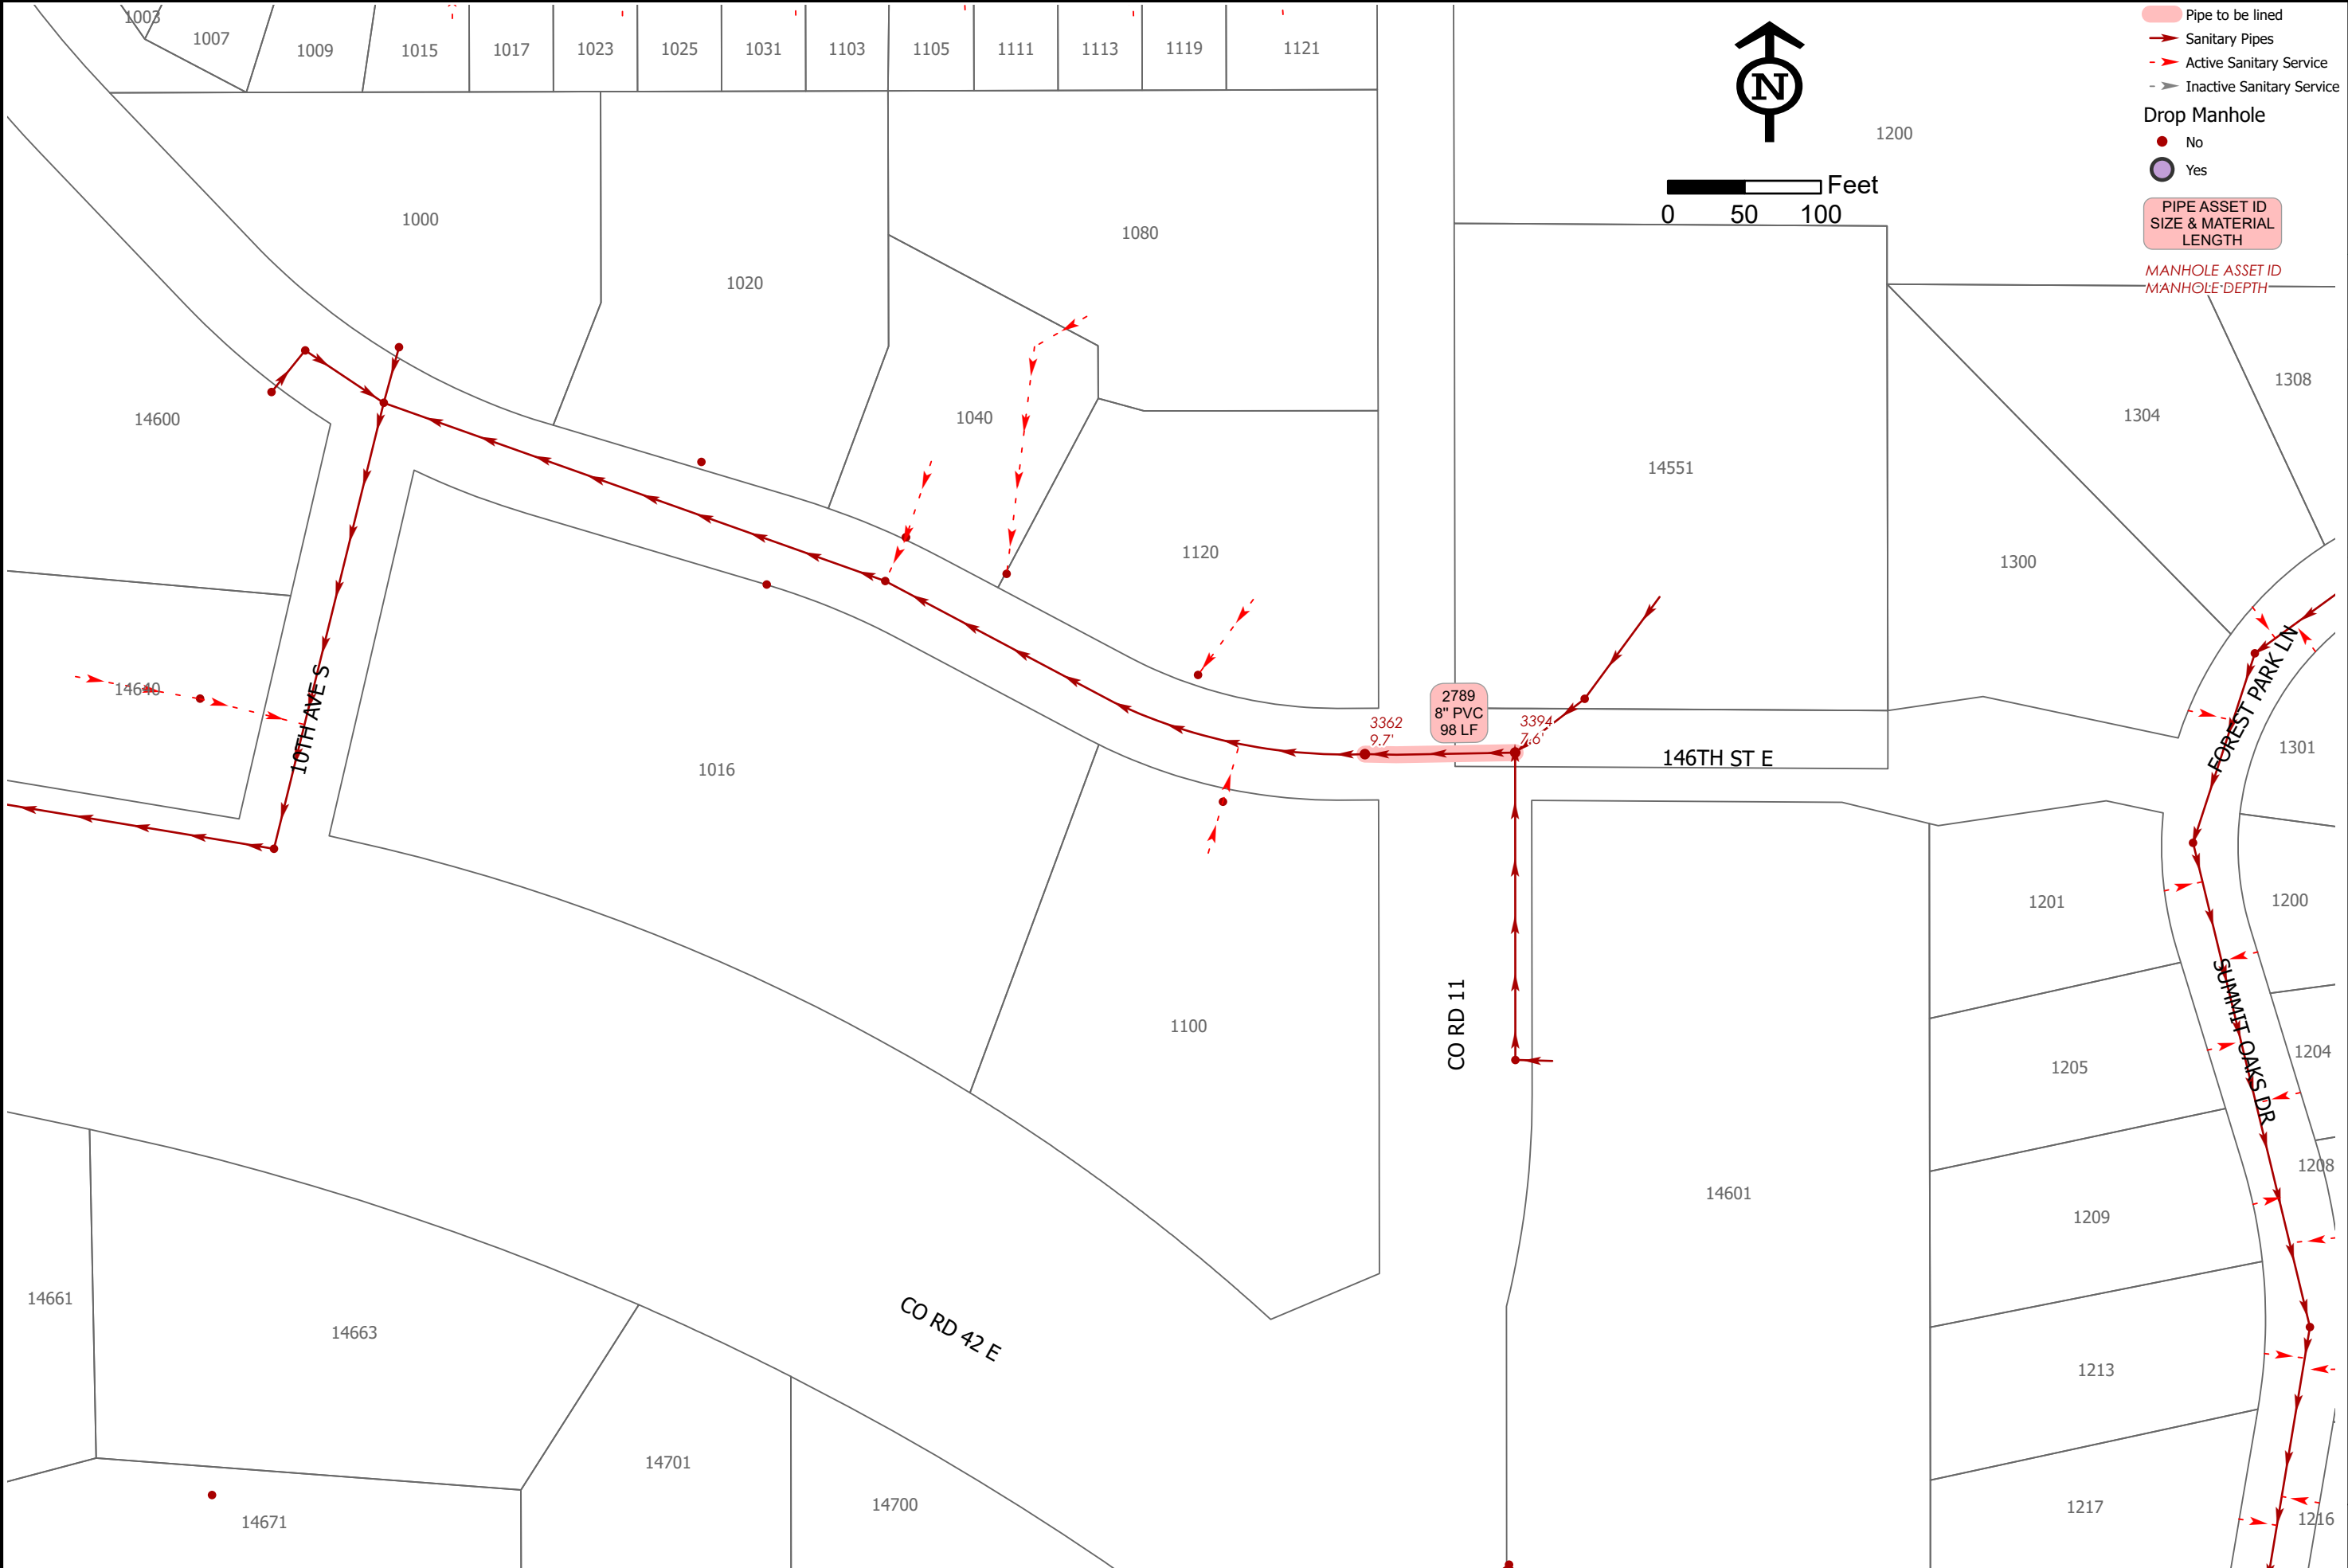

- Pipe to be lined
 - Sanitary Pipes
 - Active Sanitary Service
 - Inactive Sanitary Service
- Drop Manhole
- No
 - Yes
- PIPE ASSET ID
SIZE & MATERIAL
LENGTH
- MANHOLE ASSET ID
MANHOLE DEPTH

City of Burnsville
100 Civic Center Parkway
Burnsville, MN 55337-3817
Phone (952) 895-4400 Fax (952) 895-4404

I hereby certify that this plan, Specification or report was prepared by me or under my direct supervision and that I am a duly Licensed Professional Engineer under the laws of the State of Minnesota	
Design By	Drawn By
Check By	Check By
Contract No	Contract No
25-303	25-303
Sheet	8

SANITARY SEWER LINING PLAN

25-303


Sheet 8

Charles J. Berk

Date 03/27/2025

Reg. No. 54744

Date Saved: 3/27/2025 7:24 AM
Print: G:\ENGINEER\Projects\2025\300's - Sewer & Water Projects\25-303 Sanitary Sewer Rehab\GIS\25-303\25-303.aprx

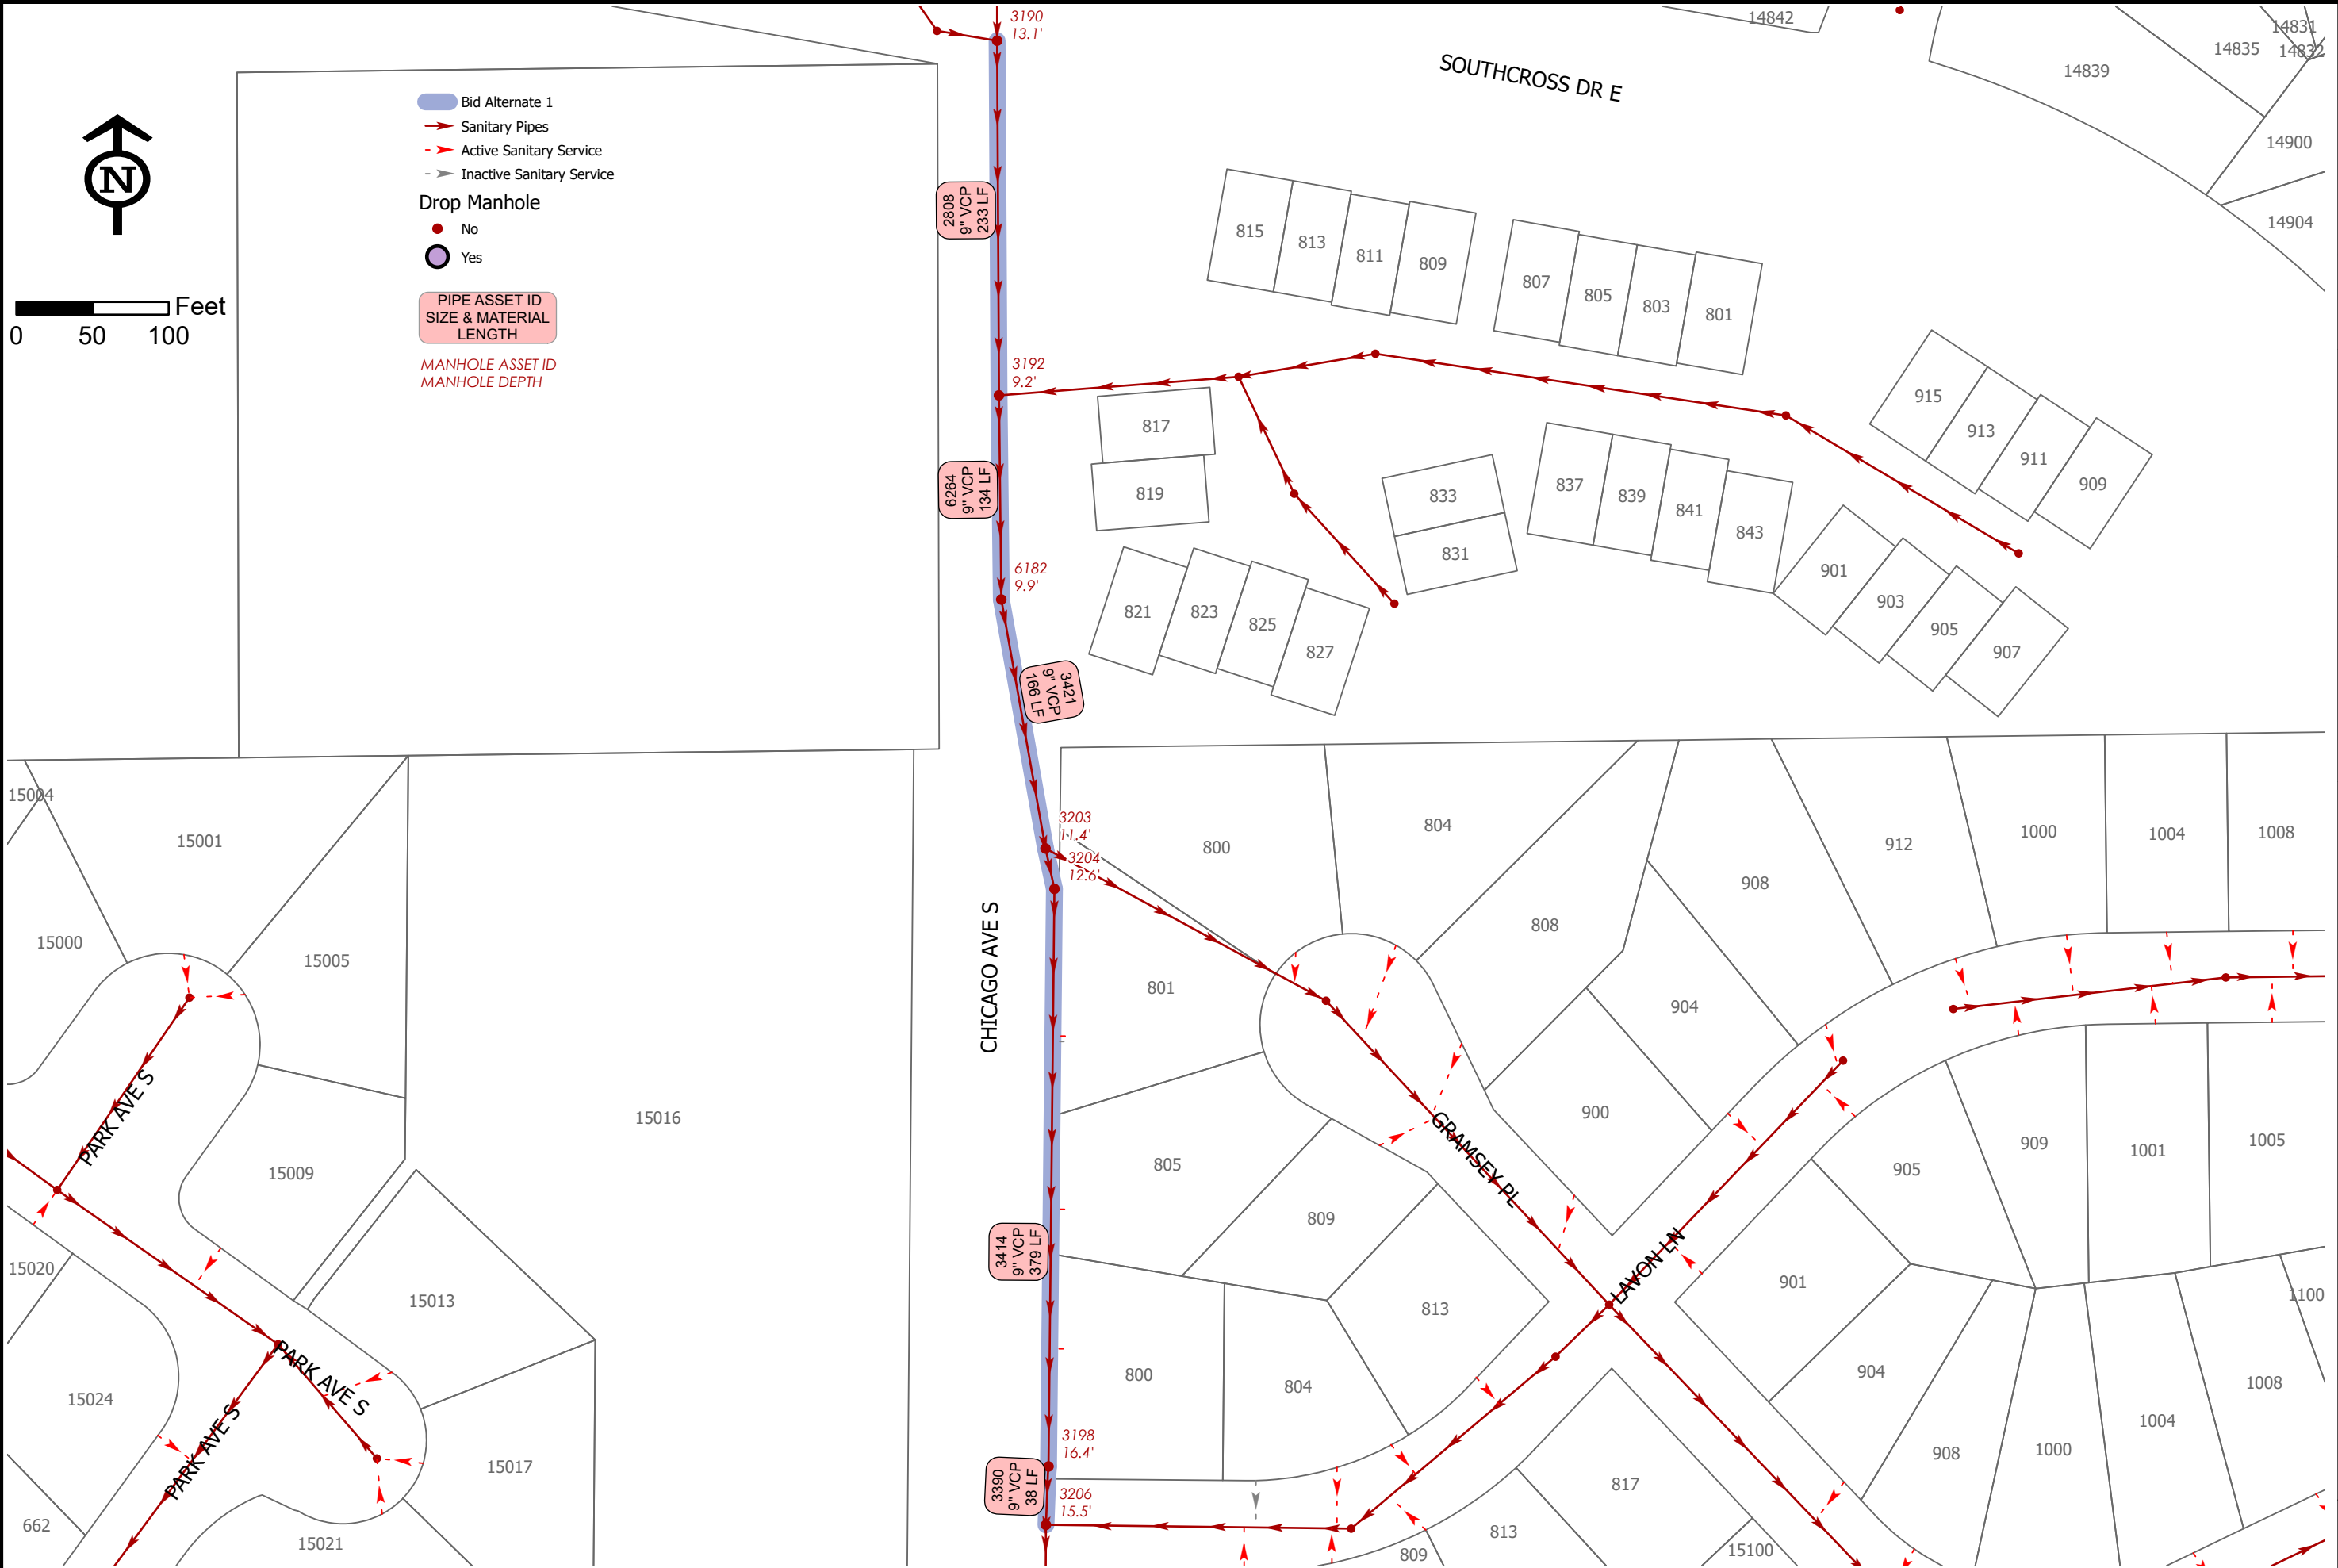

City of Burnsville
100 Civic Center Parkway
Burnsville, MN 55337-3817
Phone (952) 895-4400 Fax (952) 895-4404

I hereby certify that this plan, Specification or report was prepared by me or under my direct supervision and that I am a duly Licensed Professional Engineer under the laws of the State of Minnesota

Charles J. Berk
Date 03/27/2025 REG No. 54744

Date	Revision

Design By	Drawn By	Check By	Contract No
CLK	DDK	CK	25-303

SANITARY SEWER LINING PLAN


BID ALTERNATE 1

25-303

Sheet

10

Date Saved: 3/27/2025 7:32 AM
Path: G:\ENGINEER\Projects\2025\300's - Sewer & Water Projects\25-303 Sanitary Sewer Rehab\GIS\25-303\25-303.aprx

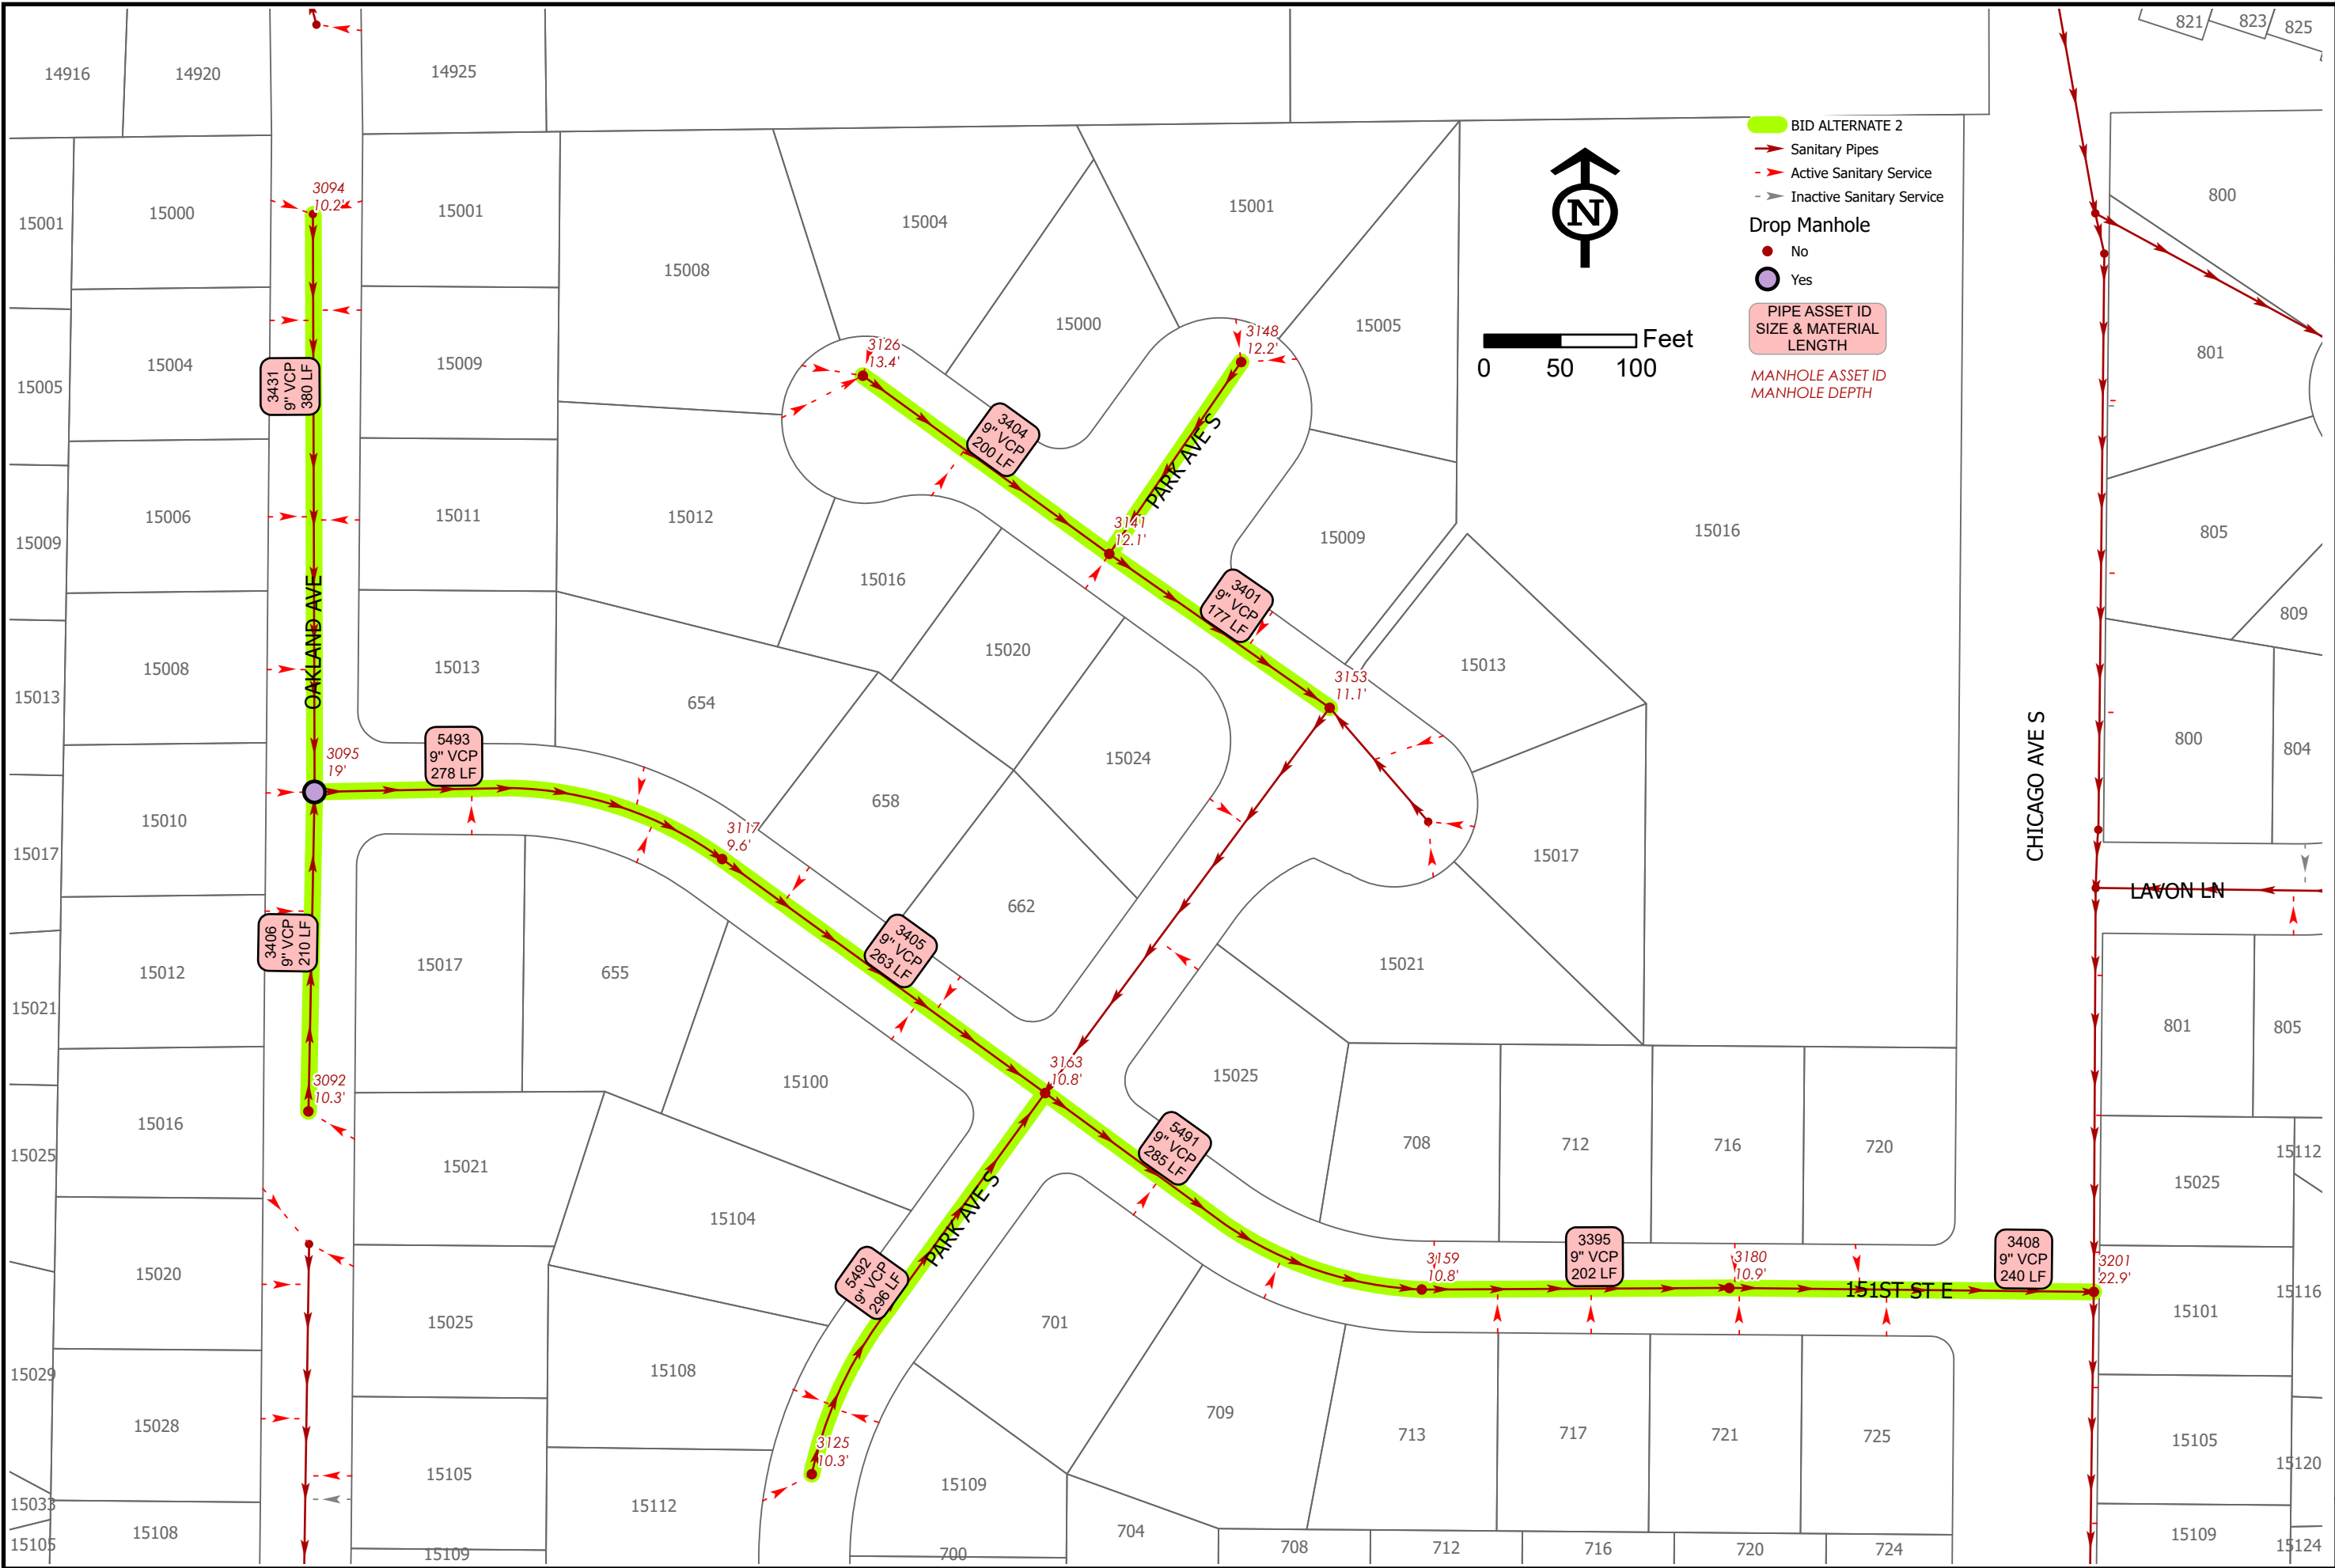

Date Saved: 3/27/2025 7:34 AM
Path: G:\ENGINEER\Projects\25-303's - Sewer & Water Projects\25-303 Sanitary Sewer Rehab\GIS\25-303\25-303.aprx

