


NOTES:

1. THE CONTRACTOR WILL SUBMIT PLANS SIGNED BY A REGISTERED ENGINEER FOR PROPOSED RETAINING WALLS FOR APPROVAL BY THE ENGINEER.
2. ALL MODULAR BLOCK RETAINING WALLS WILL BE PAID FOR BY THE SQUARE FOOT AREA OF INSTALLED ABOVE AND BELOW GRADE.
3. SEE PLANS AND DIVISION 2, PART A, SECTION 2411 FOR BLOCK COLOR AND TEXTURE REQUIREMENTS.
4. NO DISTURBANCE WILL BE ALLOWED BEYOND THE EXCAVATION LINE SHOWN ON THE DETAIL, OR THE CONSTRUCTION LIMITS SHOWN ON THE PLANS.

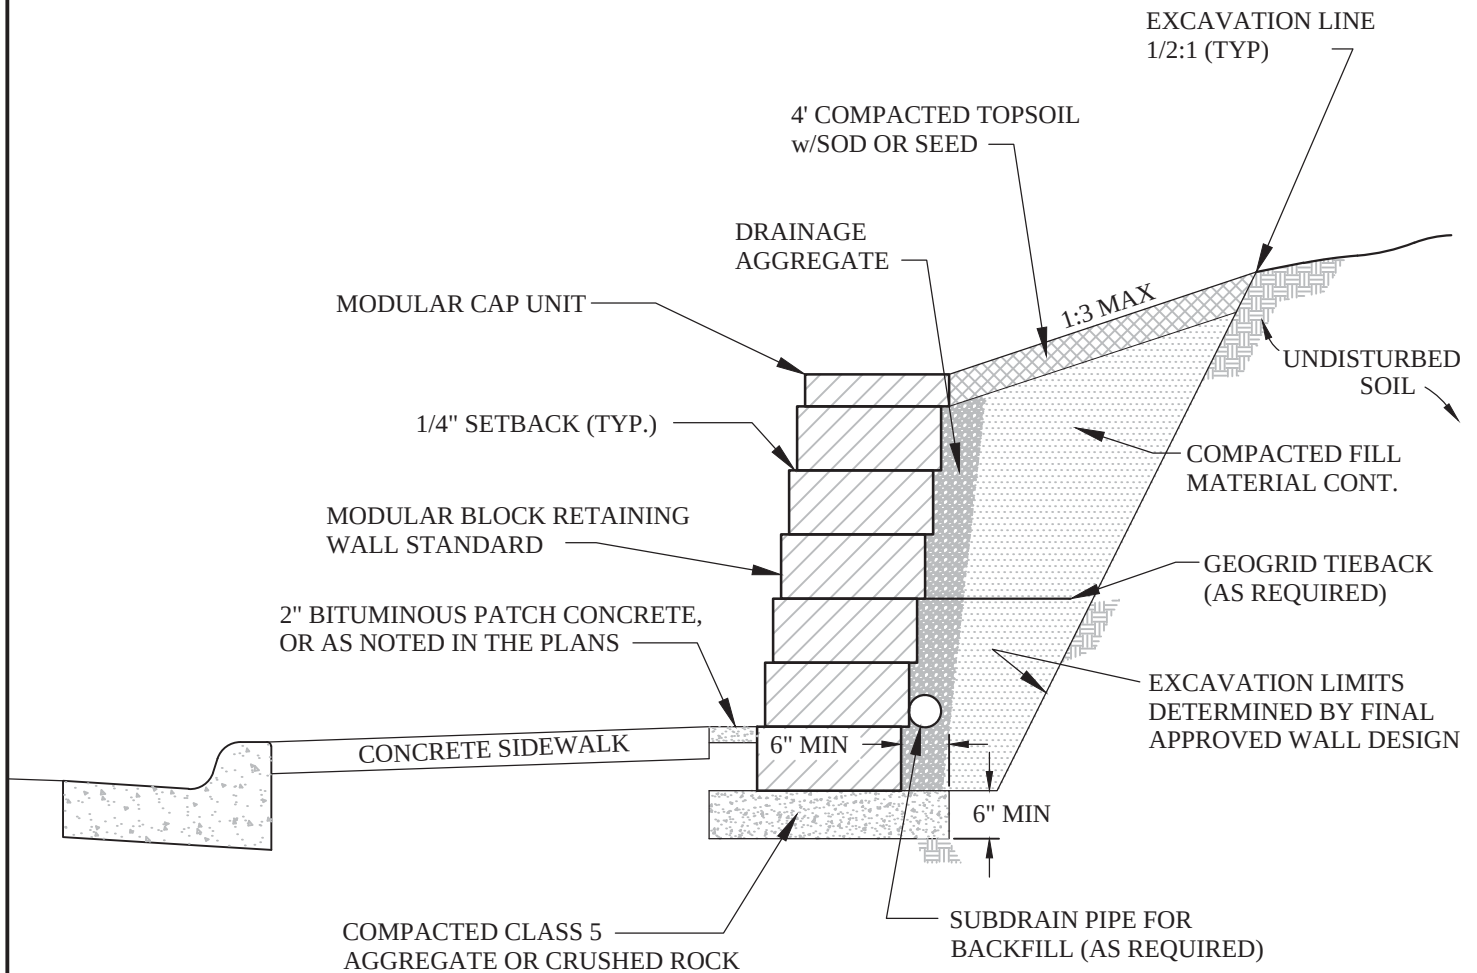

CITY OF BURNSVILLE - ENGINEERING DEPT.

MODULAR BLOCK RETAINING WALL

Plate No.

STR - 8

Revision Date

11/2013

File Location:

S:\Details\english\Street\STR08-Retaining Wall.dwg