


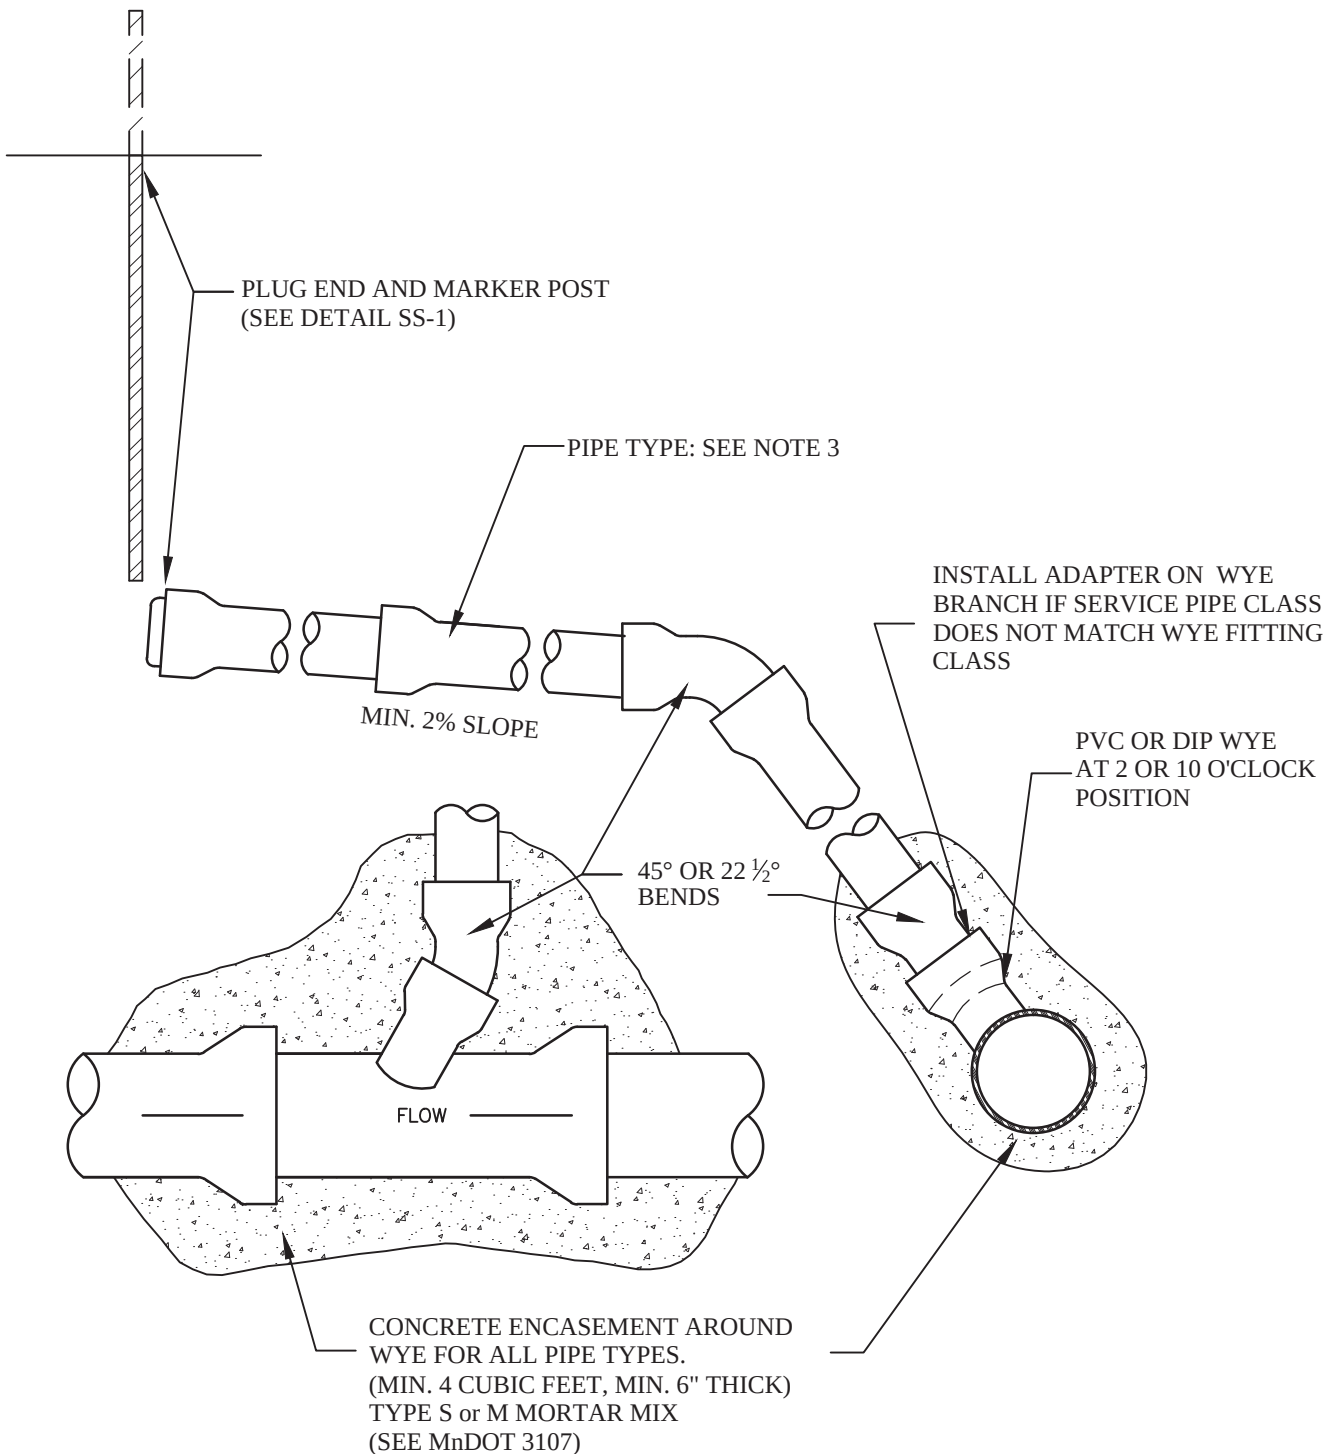

NOTES

1. RISERS WILL BE USED WHERE SEWER MAIN IS DEEPER THAN 15'
2. ALL SERVICE CONNECTION, INCLUDING NECESSARY BENDS AND FITTINGS, WILL BE PAID AT THE CONTRACT UNIT PRICE PER LINEAR FOOT OF PVC.
3. WHERE NOT NOTED IN THE PLANS, SERVICE PIPING AND FITTINGS WILL BE SDR 26.



CITY OF BURNSVILLE - ENGINEERING DEPT.

SANITARY SEWER SERVICE RISER

Plate No.

SS-2

Revision Date

11/2013

File Location:

S:\Details\english\Sanitary Sewer\SS01 - Service Riser.dwg